


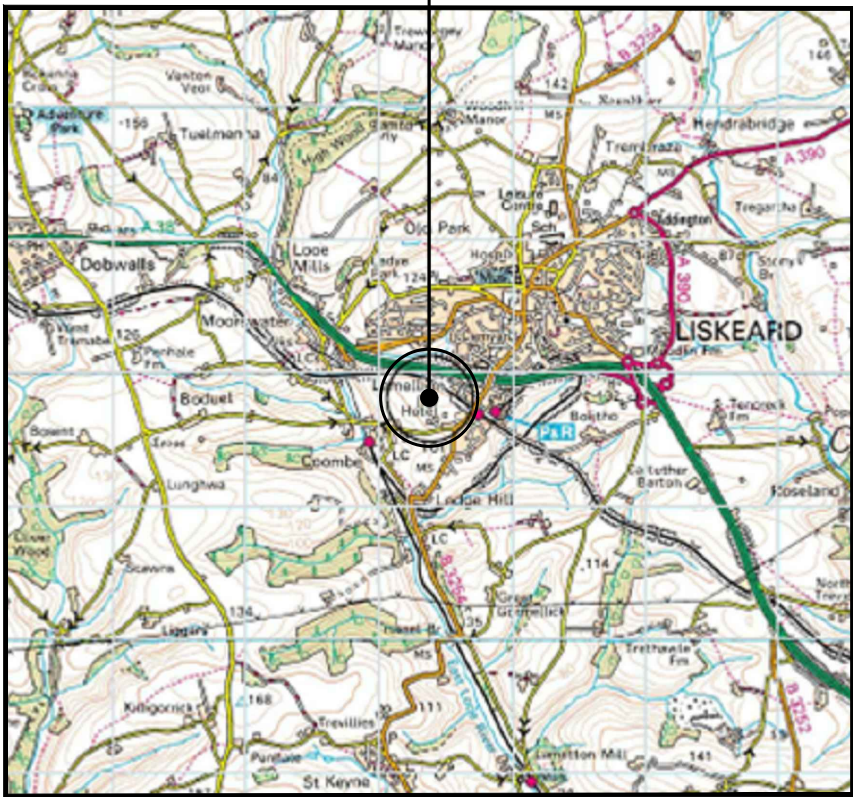

SITE LOCATION
(Scale 1:50000)



Ordnance Survey map extract
based upon Landranger map series
with the permission of the controller of
Her Majesty's Stationery Office
Licence No. 0100023487
Crown copyright.

0 500 1000 1500 2000 2500m
1:50000



SITE PHOTOGRAPH

The drawings comply with VF Standard ICNIRP guidelines.
Designed in accordance with Cornerstone documents: SDN0009v5.

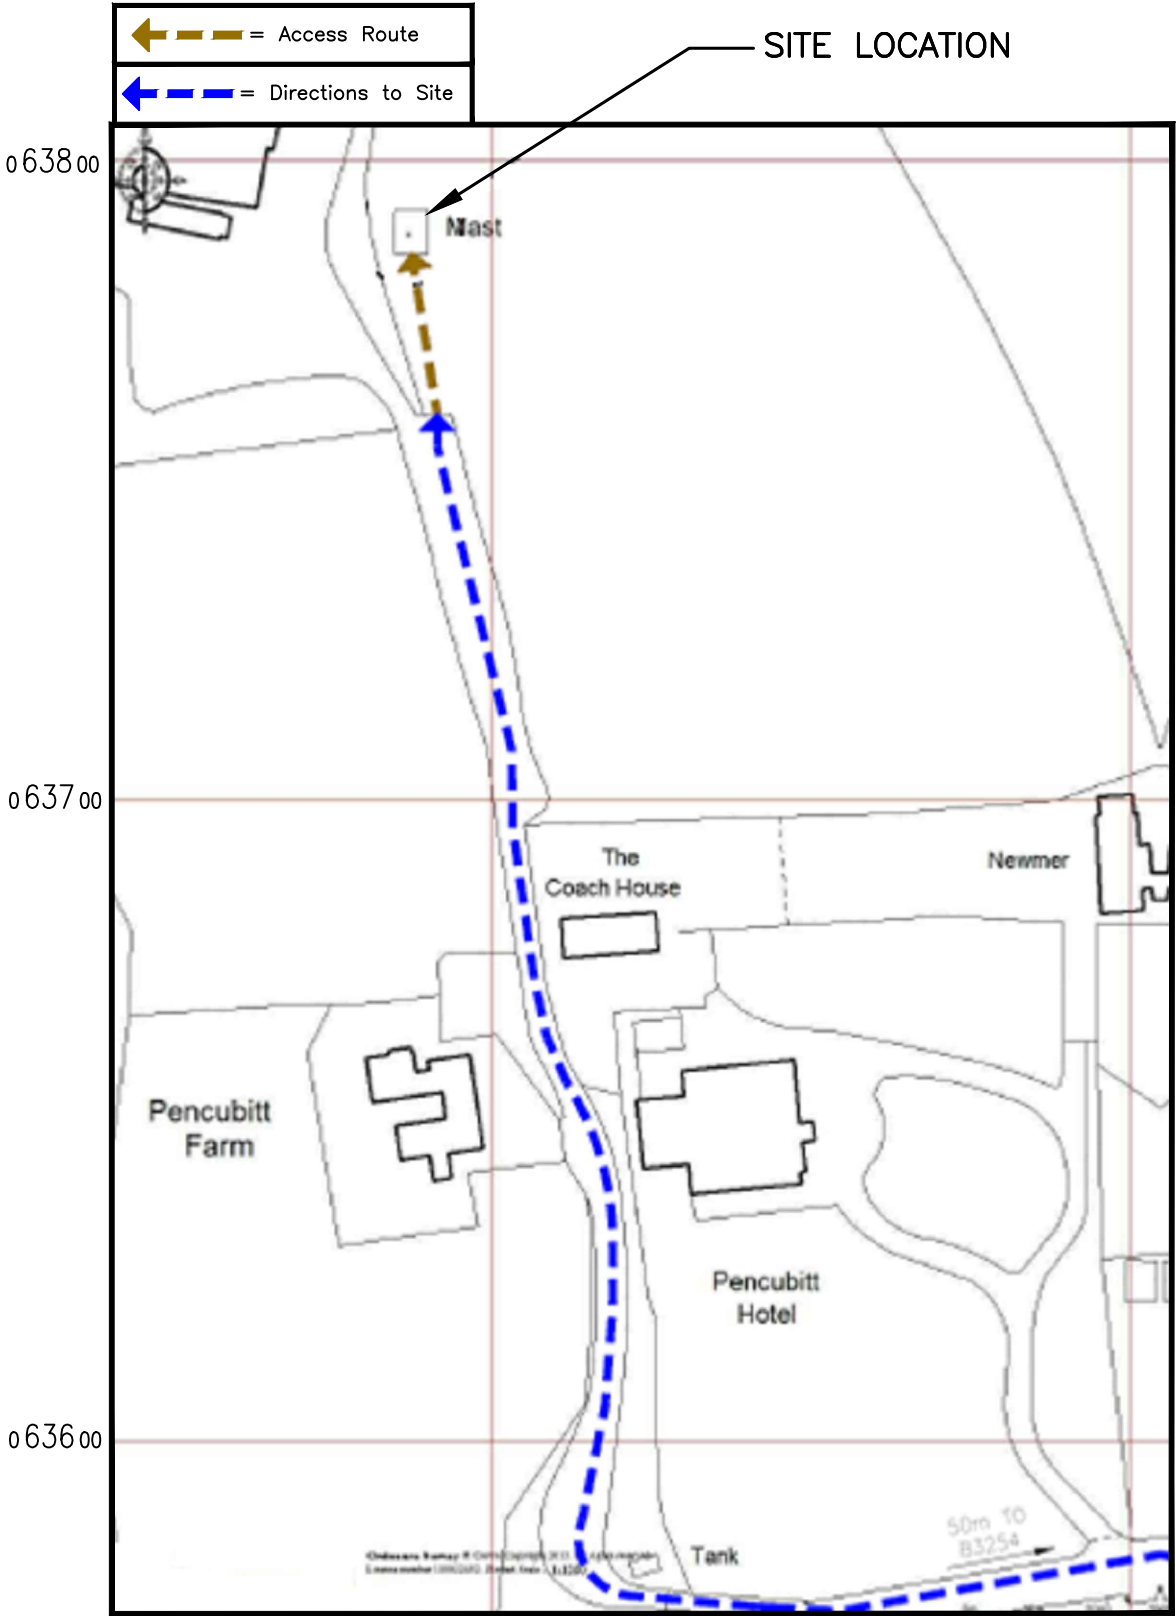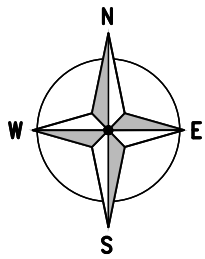

DETAILED SITE LOCATION
(Scale 1:1250)

Based upon Ordnance Survey map extract
with the permission of the Controller of
Her Majesty's Stationery Office.
Crown copyright.
Licence No. 100020449

0 12.5 25 37.5 50 62.5m
1:1250

ALL DIMENSIONS ARE IN mm UNLESS NOTED OTHERWISE

N.G.R | E: 224380 N: 063790

DIRECTIONS TO SITE:

LEAVE THE M5 AT JUNCTION 31, THEN KEEP
FORWARD ONTO THE A38. FOLLOW A38 TO
LISKEARD, TAMAR BRIDGE, SALTASH. AT
ROUNDBABOUT TAKE THE 2ND EXIT ONTO THE
A38. AFTER PASSING SALTASH SERVICE
STATION TAKE THE 4TH EXIT AT THE
ROUNDBABOUT ONTO THE A38. AT ISLAND
SHOP JUNCTION BRANCH LEFT THEN AT
ROUNDBABOUT TAKE THE 2ND EXIT ONTO THE
A390. FOLLOW ROAD PAST THE TRAIN
STATION AND TURN RIGHT AT SIGN FOR
LAMELLION. PENCUBITT FARM IS FIRST ON
THE RIGHT.

NOTES:

A	Issued for Approval	SHK	WHT	01.12.2022
REV	MODIFICATION	BY	CH	DATE



WHP Telecoms Ltd
Faraday Court
401 Faraday Street
Birchwood Park
Warrington WA3 6GA
Tel: 01925 424100 Fax: 01925 424101
e-mail: info@whptelecoms.com



Cell Name		Opt.
PENCUBBIT FARM		—
Cell ID No		
CORNERSTONE	VMO2	VF
124468	008021	88834

Site Address / Contact Details

PENCUBBIT FARM
MOORSWATER
CORNHALL
PL14 4JT

Drawing Title: SITE LOCATION MAPS


Purpose of issue: PLANNING

Drawing Number: 100

Surveyed By: WHP

Original Sheet Size: A3

Pack Issue: A

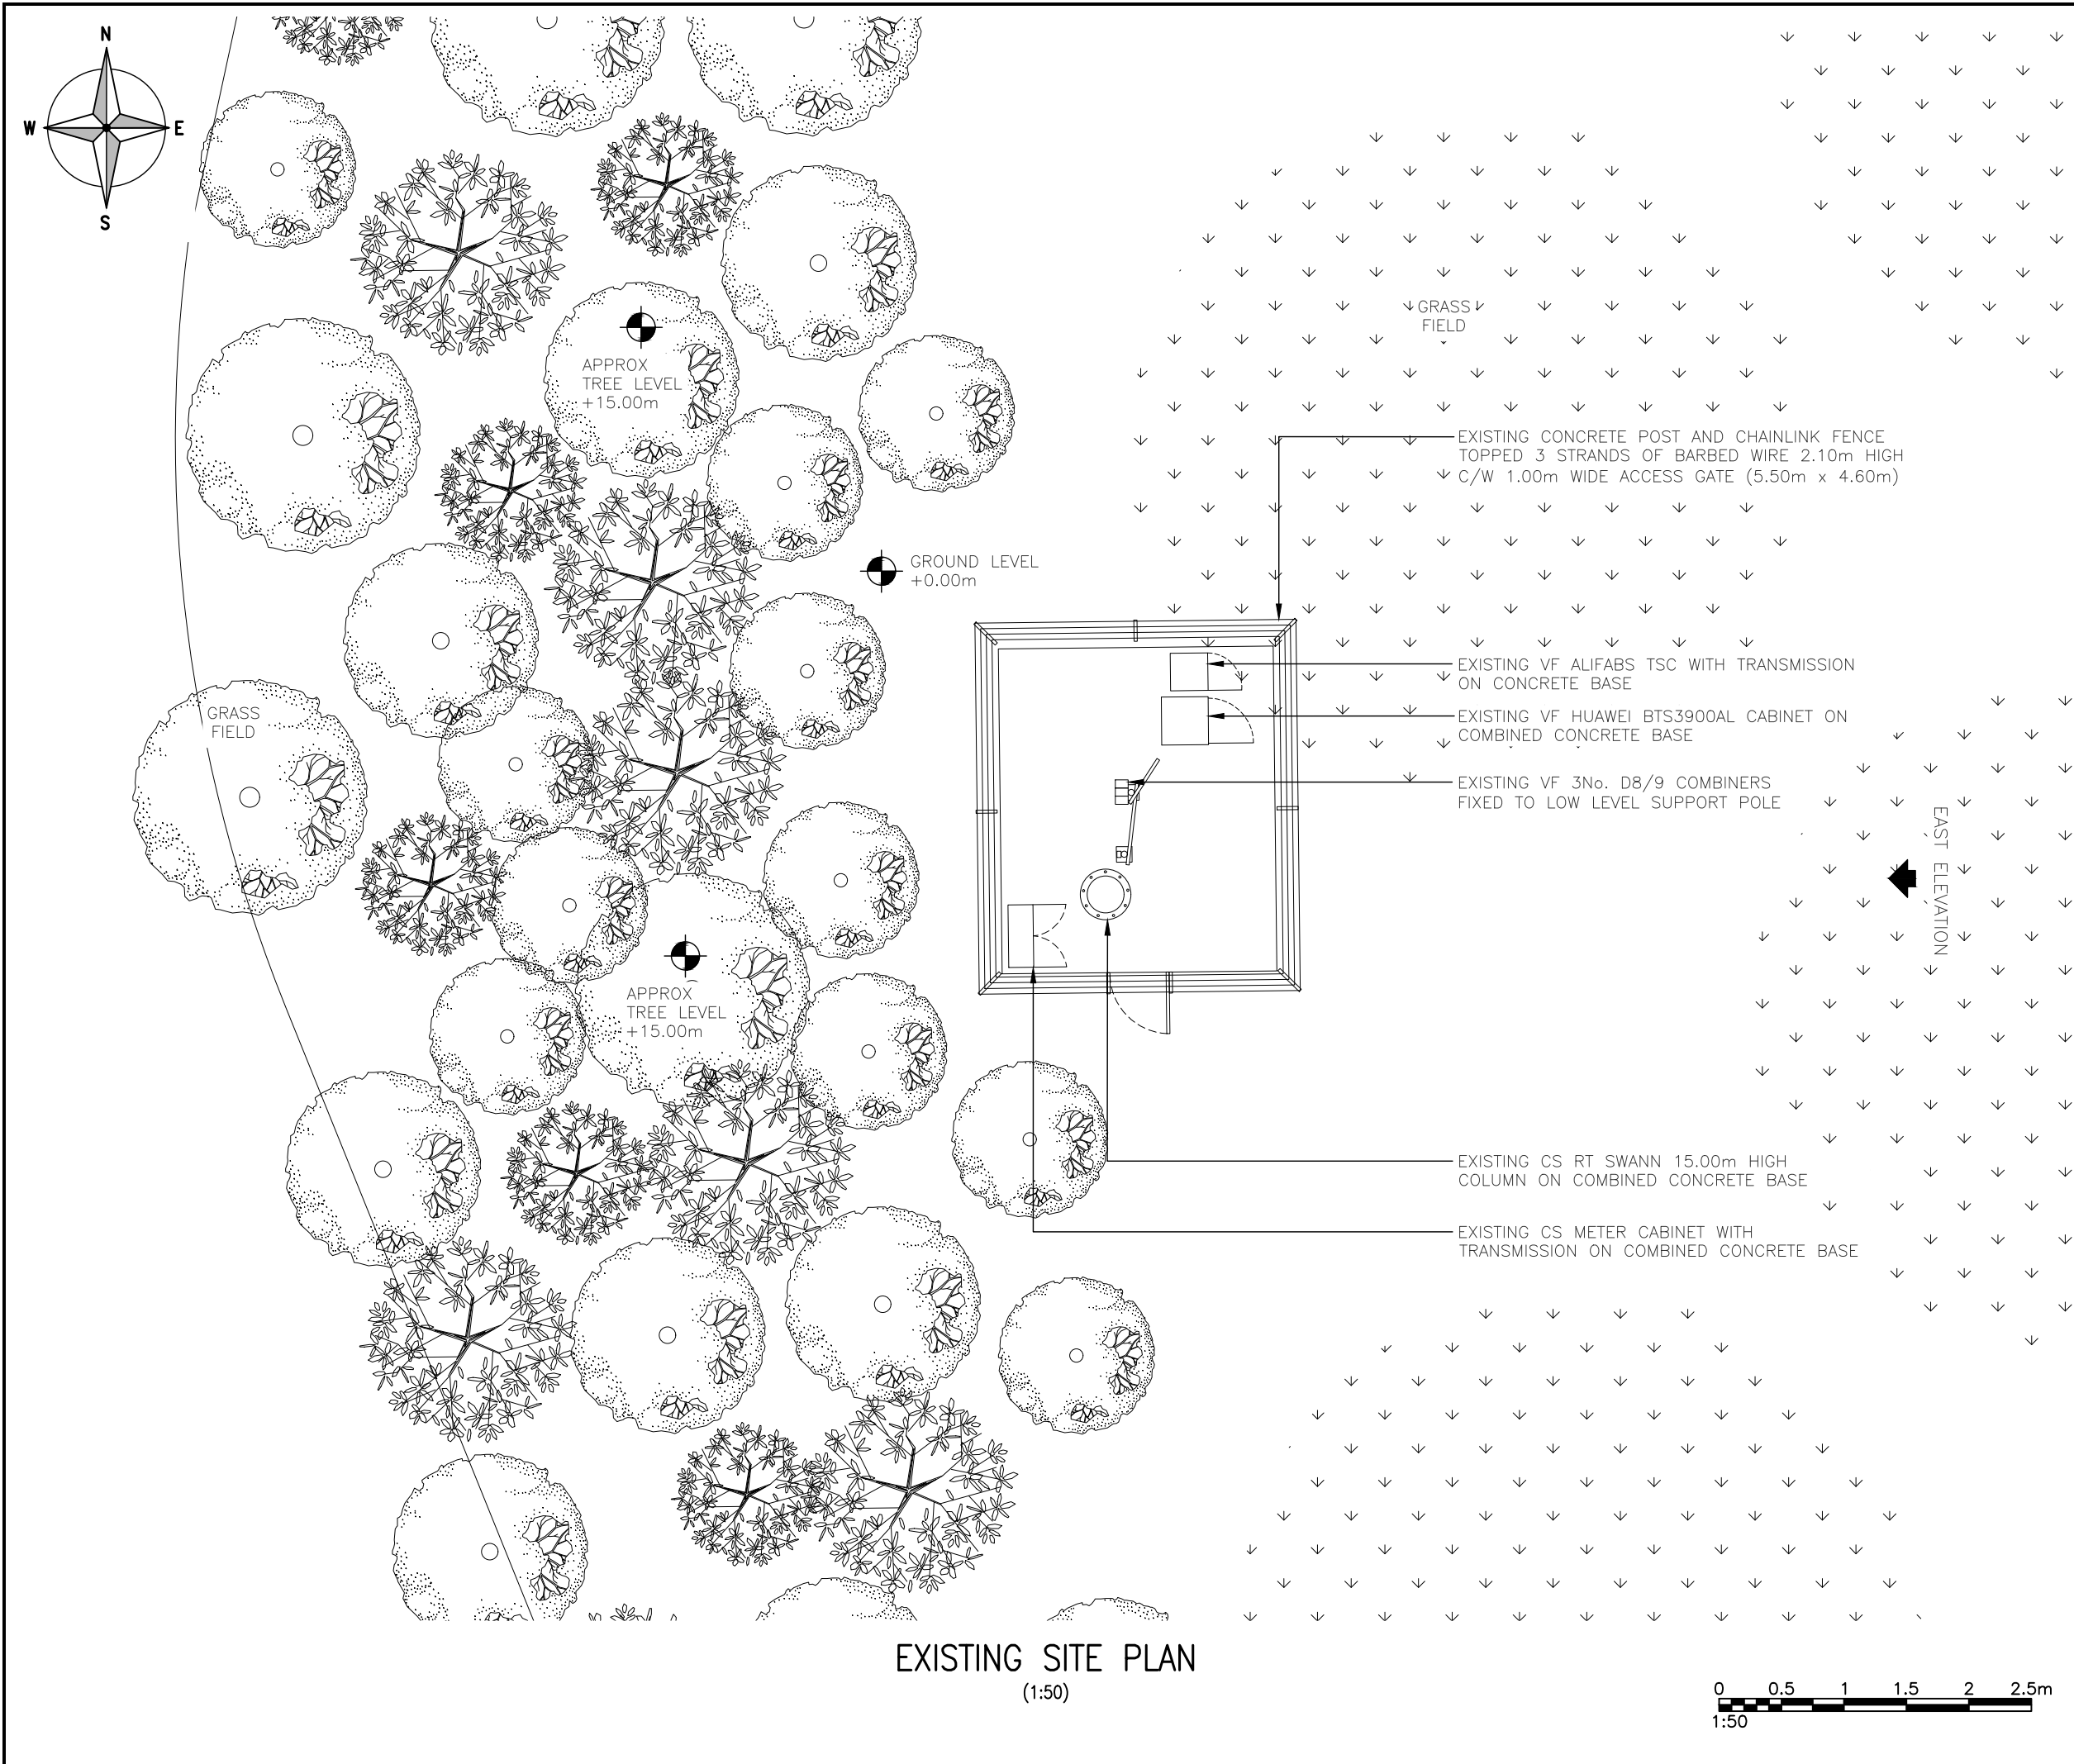

ALL DIMENSIONS ARE IN mm UNLESS NOTED OTHERWISE

N.G.R

E: 224380 N: 063790

NOTES:

A	Issued for Approval	SHK	WHT	01.12.2022
REV	MODIFICATION	BY	CH	DATE

WHP Telecoms Ltd

Faraday Court

401 Faraday Street

Birchwood Park

Warrington WA3 6GA

Tel: 01925 424100 Fax: 01925 424101

e-mail: info@whptelecoms.com

cornerstone

Cell Name		Opt.
PENCUBBIT FARM		—
Cell ID No		
CORNERSTONE	VMO2	VF
124468	008021	88834

Site Address / Contact Details

PENCUBBIT FARM

MOORSWATER

CORNHALL

PL14 4JT

Drawing Title:

EXISTING SITE PLAN

Purpose of issue:

PLANNING

Dwg Rev:

Drawing Number:

200

A

Surveyed By:

WHP

Original Sheet Size:

A3

Pack Issue:

Drawn:

SHK

Date:

01.12.2022

Checked:


WHT

Date:

01.12.2022

A

SDNT0005 Version 1.2

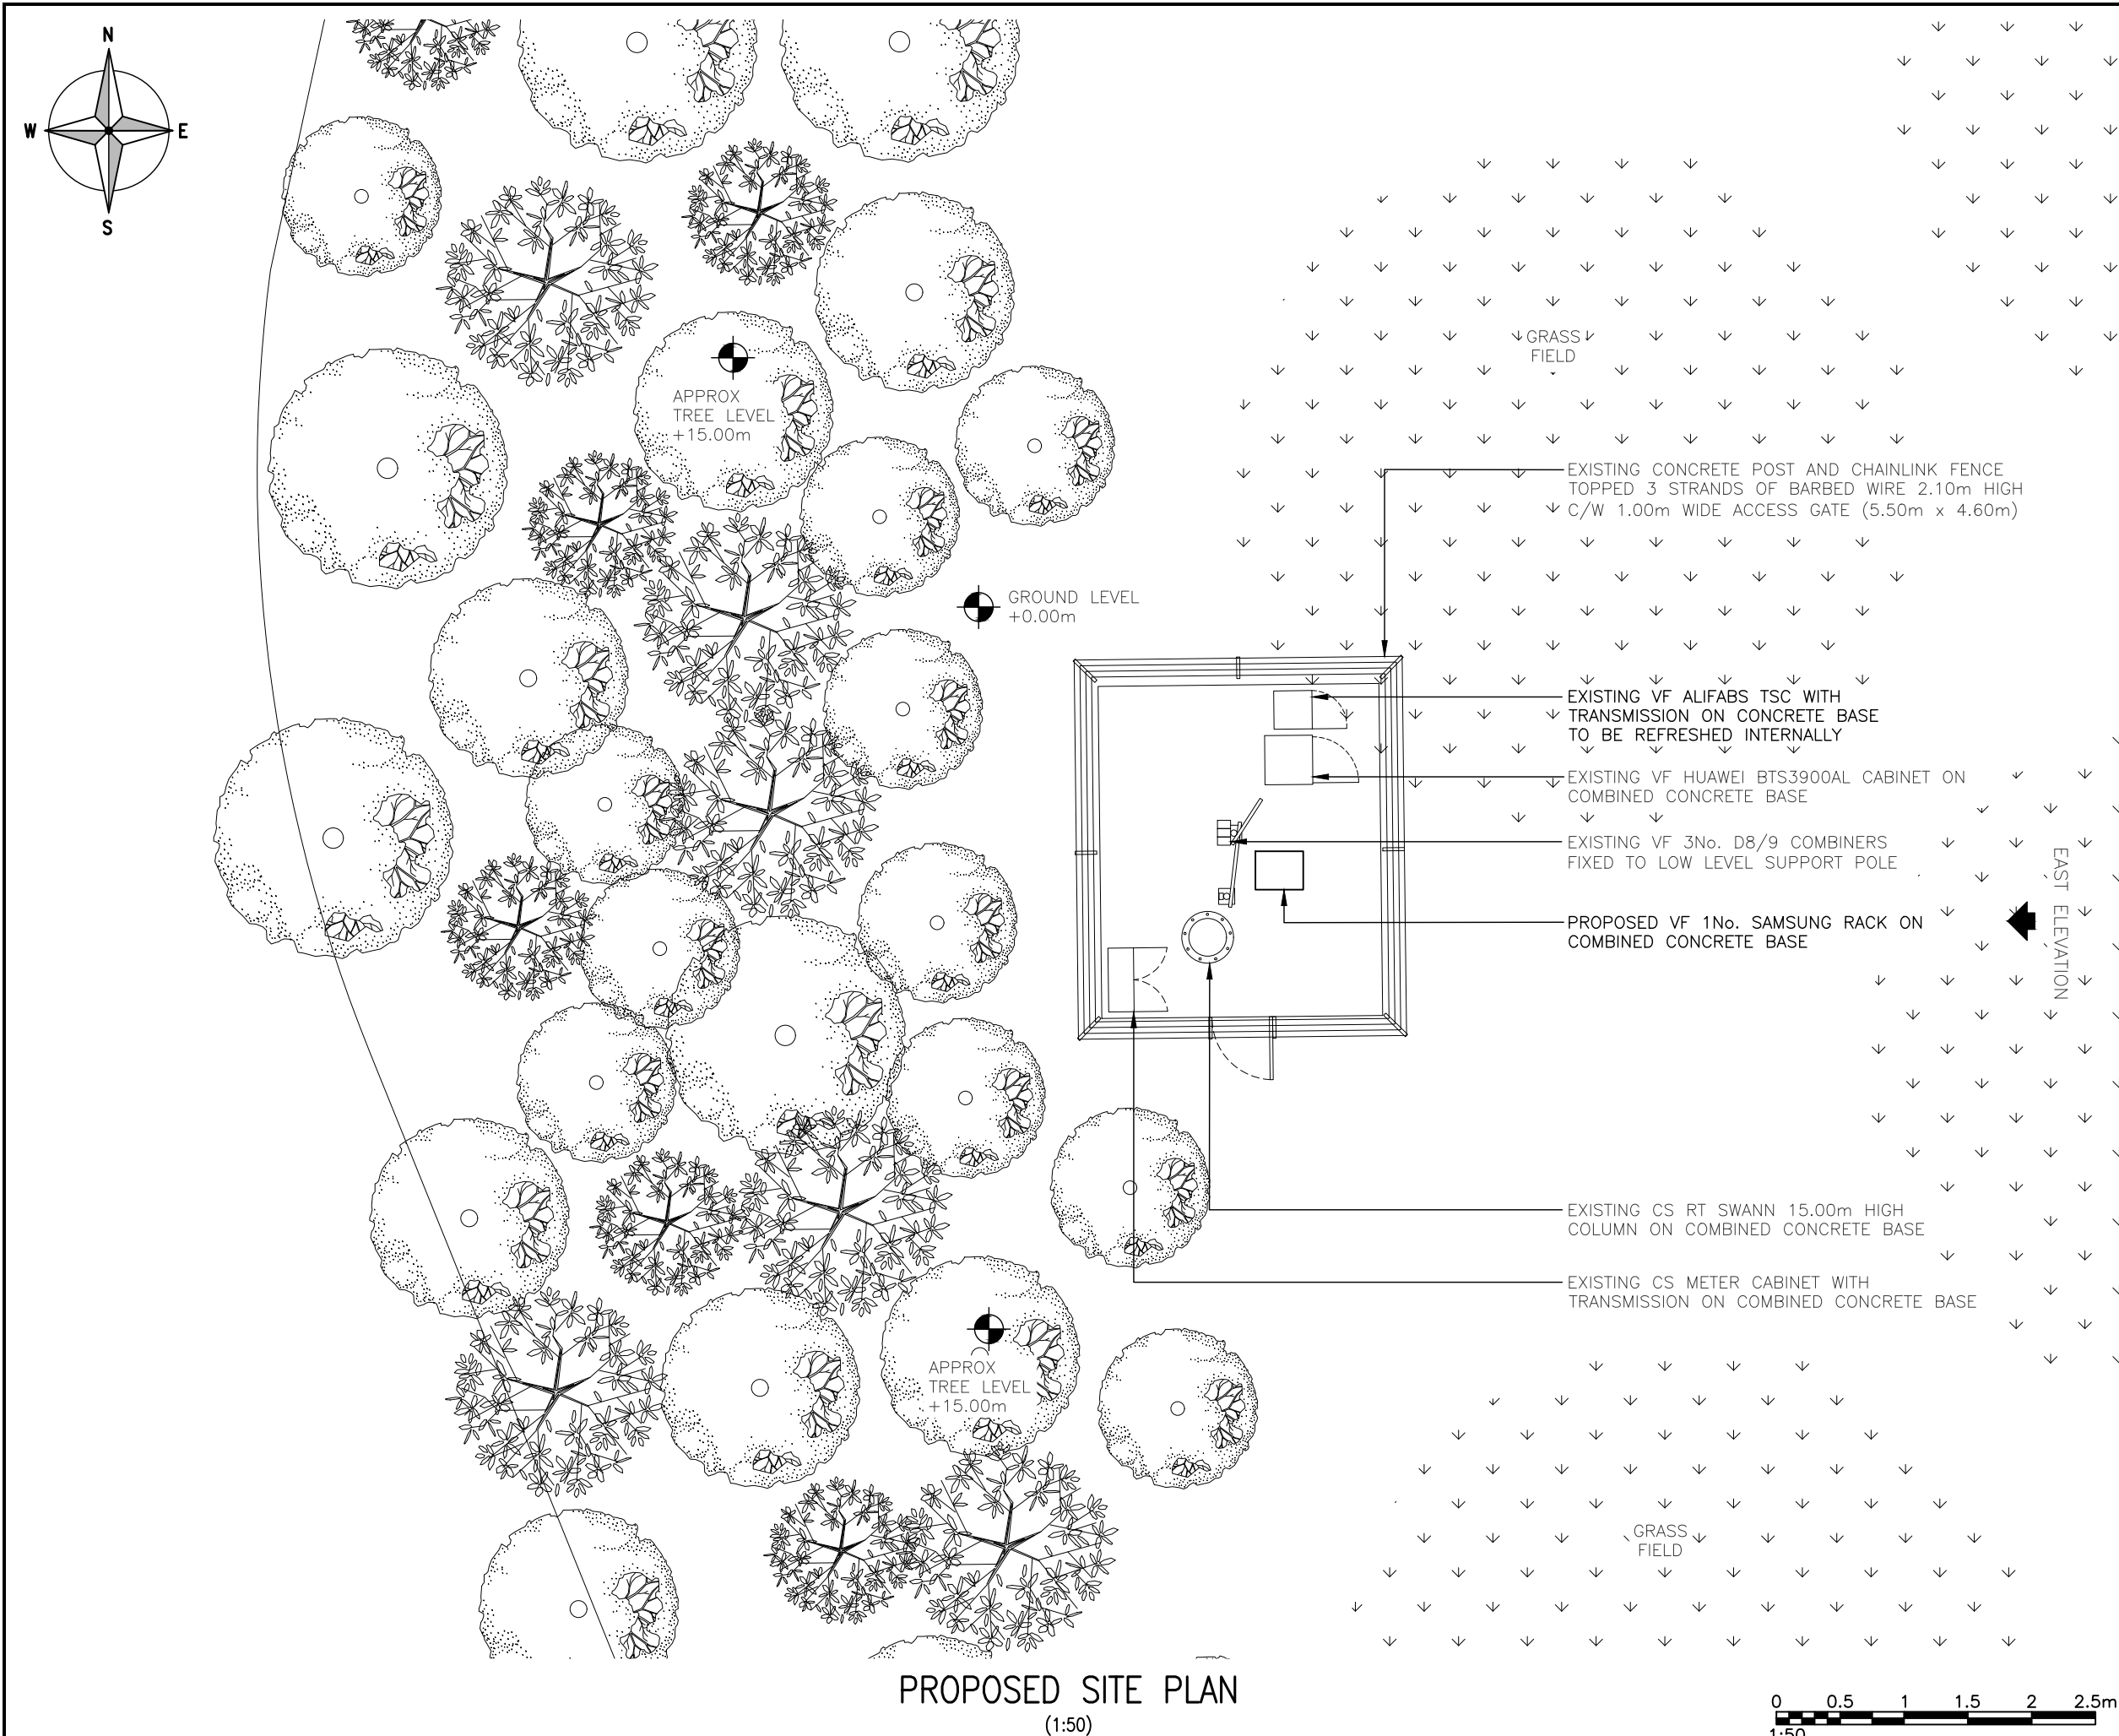

PROPOSED SITE PLAN
(1:50)

The drawings comply with VF Standard ICNIRP guidelines.
Designed in accordance with Cornerstone documents: SDN0009v5.

ALL DIMENSIONS ARE IN mm UNLESS NOTED OTHERWISE

N.G.R

E: 224380 N: 063790

NOTES:


A	Issued for Approval	SHK	WHT	01.12.2022
REV	MODIFICATION	BY	CH	DATE



WHP Telecoms Ltd
Faraday Court
401 Faraday Street
Birchwood Park
Warrington WA3 6GA
Tel: 01925 424100 Fax: 01925 424101
e-mail: info@whptelecoms.com

 **cornerstone**

Cell Name		Opt.
PENCUBBIT FARM		—
Cell ID No		
CORNERSTONE	VMO2	VF
124468	008021	88834
Site Address / Contact Details		
PENCUBBIT FARM MOORSWATER CORNHALL PL14 4JT		
Drawing Title: PROPOSED SITE PLAN		
Purpose of issue: PLANNING		Dwg Rev:
Drawing Number: 201		A
Surveyed By: WHP	Original Sheet Size: A3	Pack Issue:
Drawn: SHK	Date: 01.12.2022	Checked: WHT
	Date: 01.12.2022	A

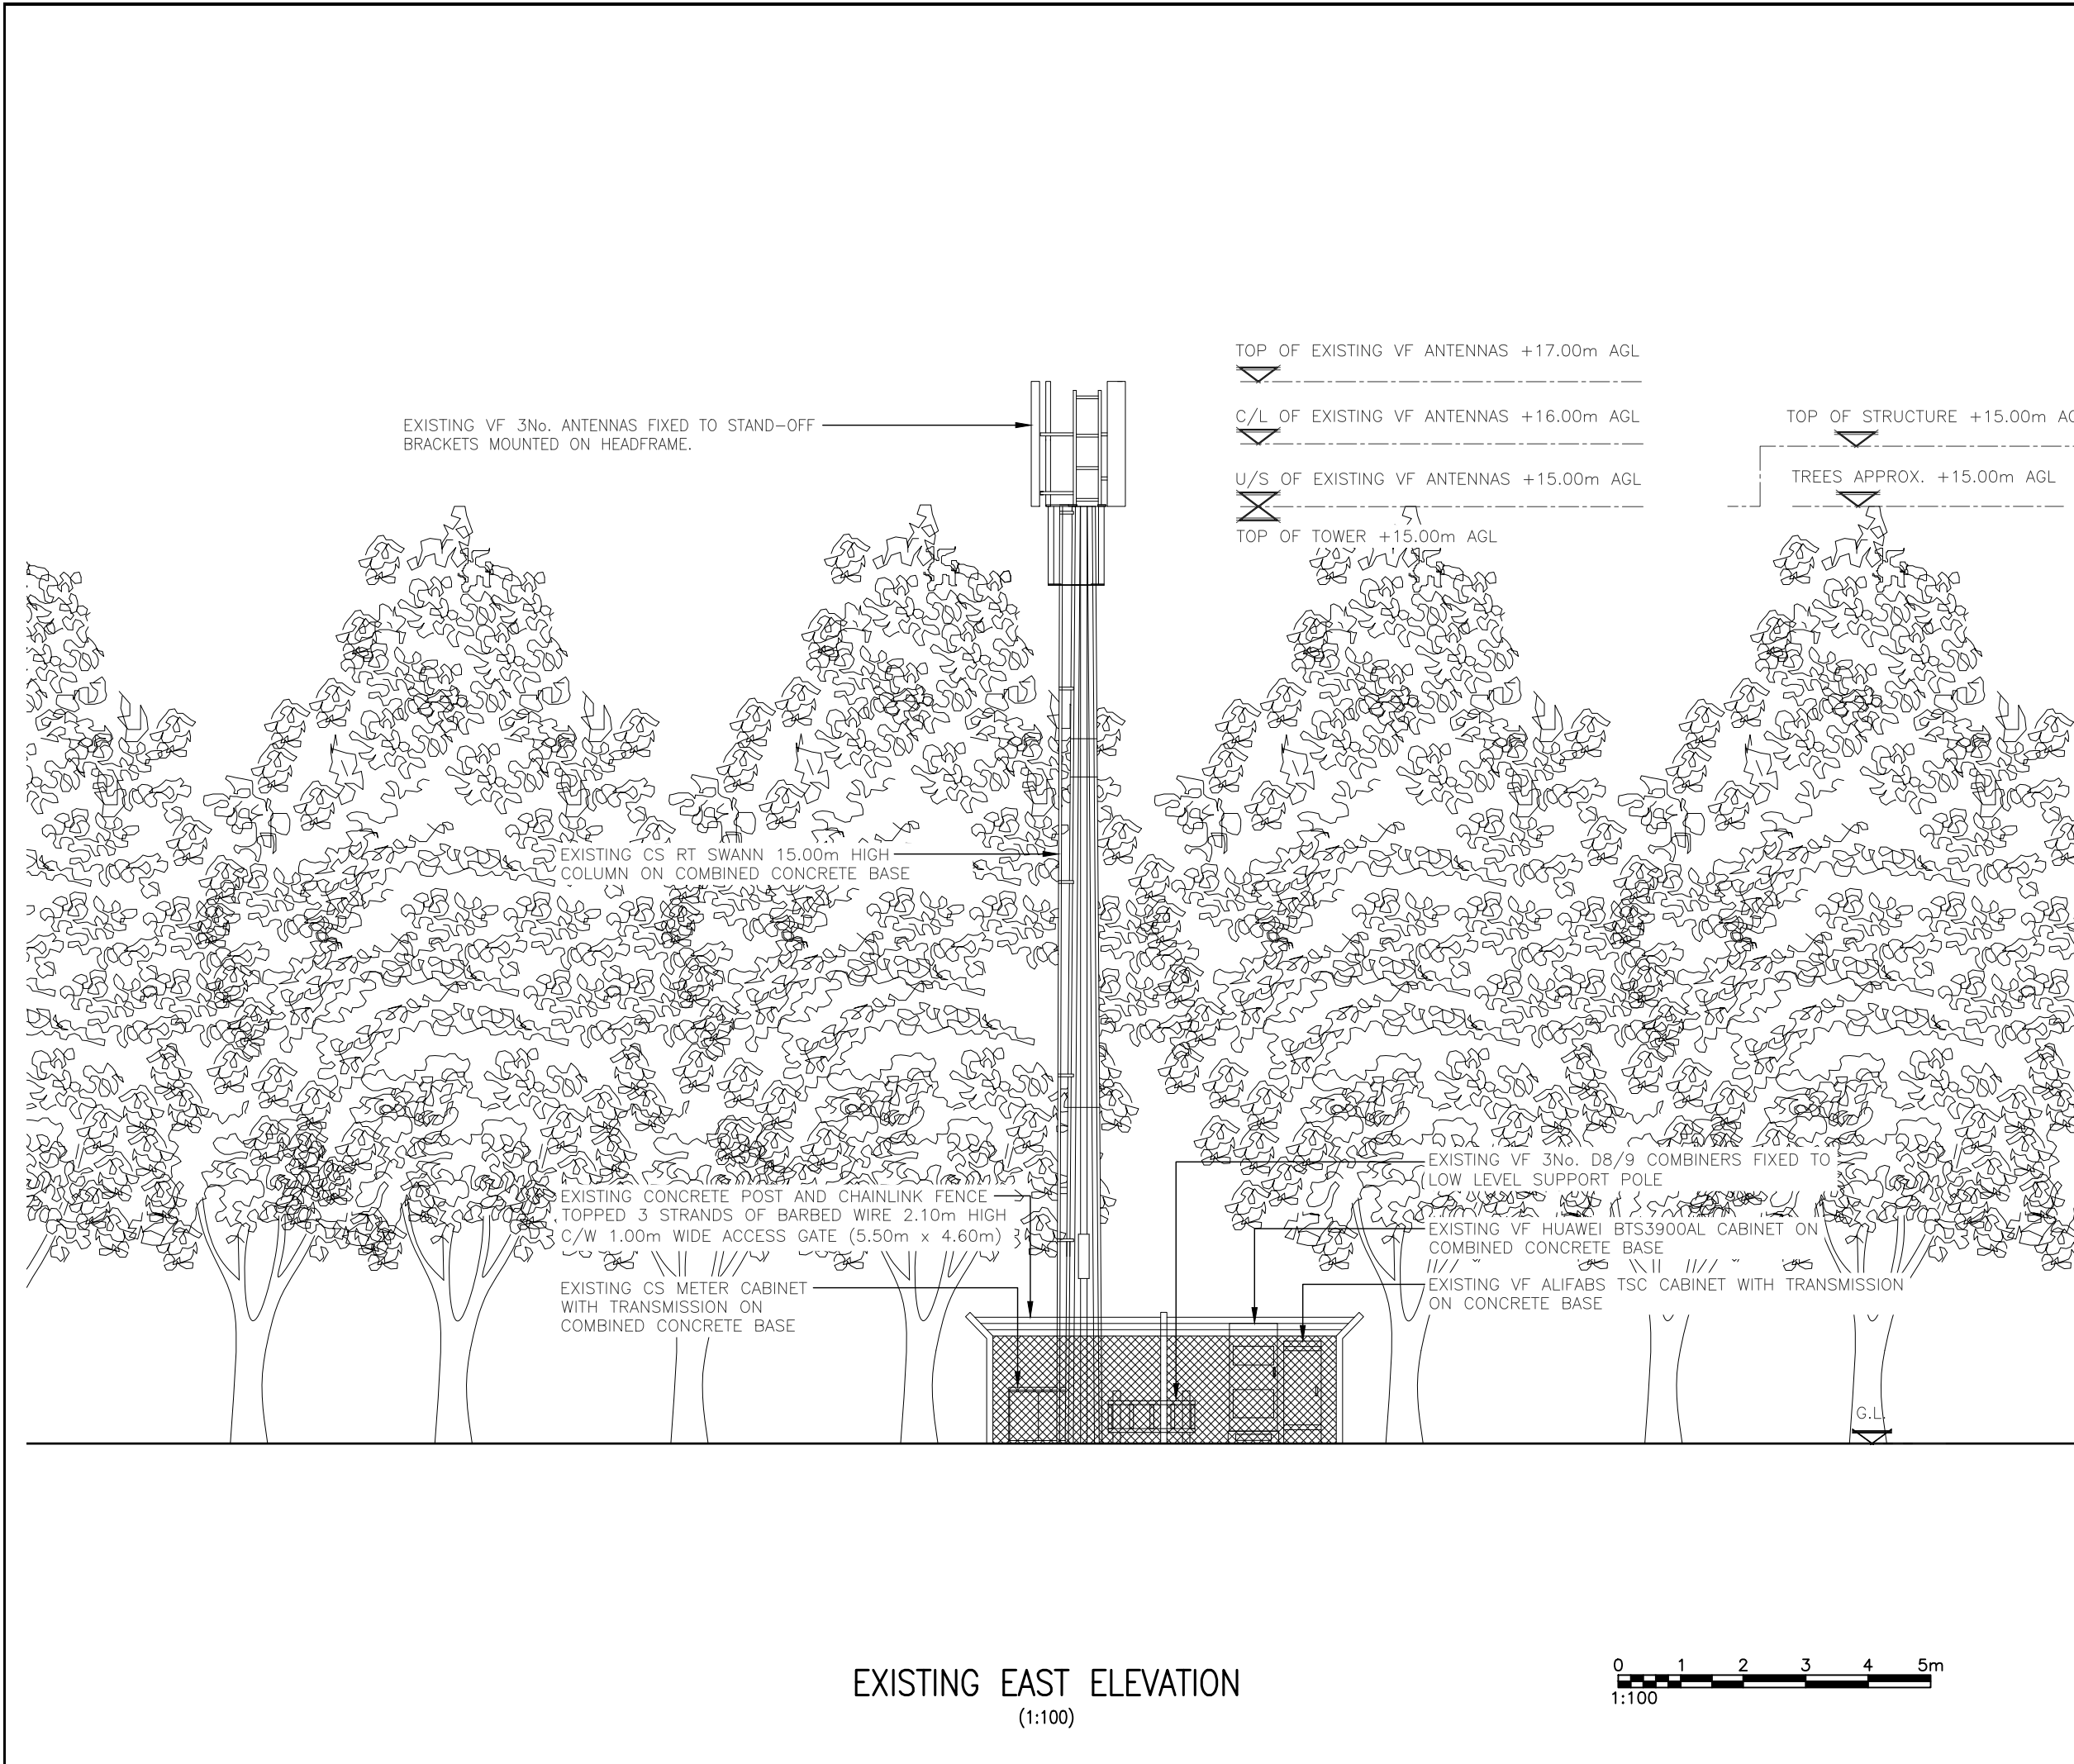

EXISTING EAST ELEVATION
(1:100)

ALL DIMENSIONS ARE IN mm UNLESS NOTED OTHERWISE

N.G.R

E: 224380

N: 063790

NOTES:

A	Issued for Approval	SHK	WHT	01.12.2022
REV	MODIFICATION	BY	CH	DATE



WHP Telecoms Ltd

Faraday Court
401 Faraday Street
Birchwood Park
Warrington WA3 6GA
Tel: 01925 424100 Fax: 01925 424101
e-mail: info@whptelecoms.com




Cell Name		Opt.
PENCUBBIT FARM		—
Cell ID No		
CORNERSTONE	VMO2	VF
124468	008021	88834

Site Address / Contact Details

PENCUBBIT FARM
MOORSWATER
CORNHALL
PL14 4JT


Drawing Title:
EXISTING SITE ELEVATION

Purpose of issue:		Dwg Rev:
PLANNING		
Drawing Number:		A
300		
Surveyed By:	Original Sheet Size:	Pack Issue:
WHP	A3	
Drawn:	Date:	Checked:
SHK	01.12.2022	WHT
		Date:
		01.12.2022
		A

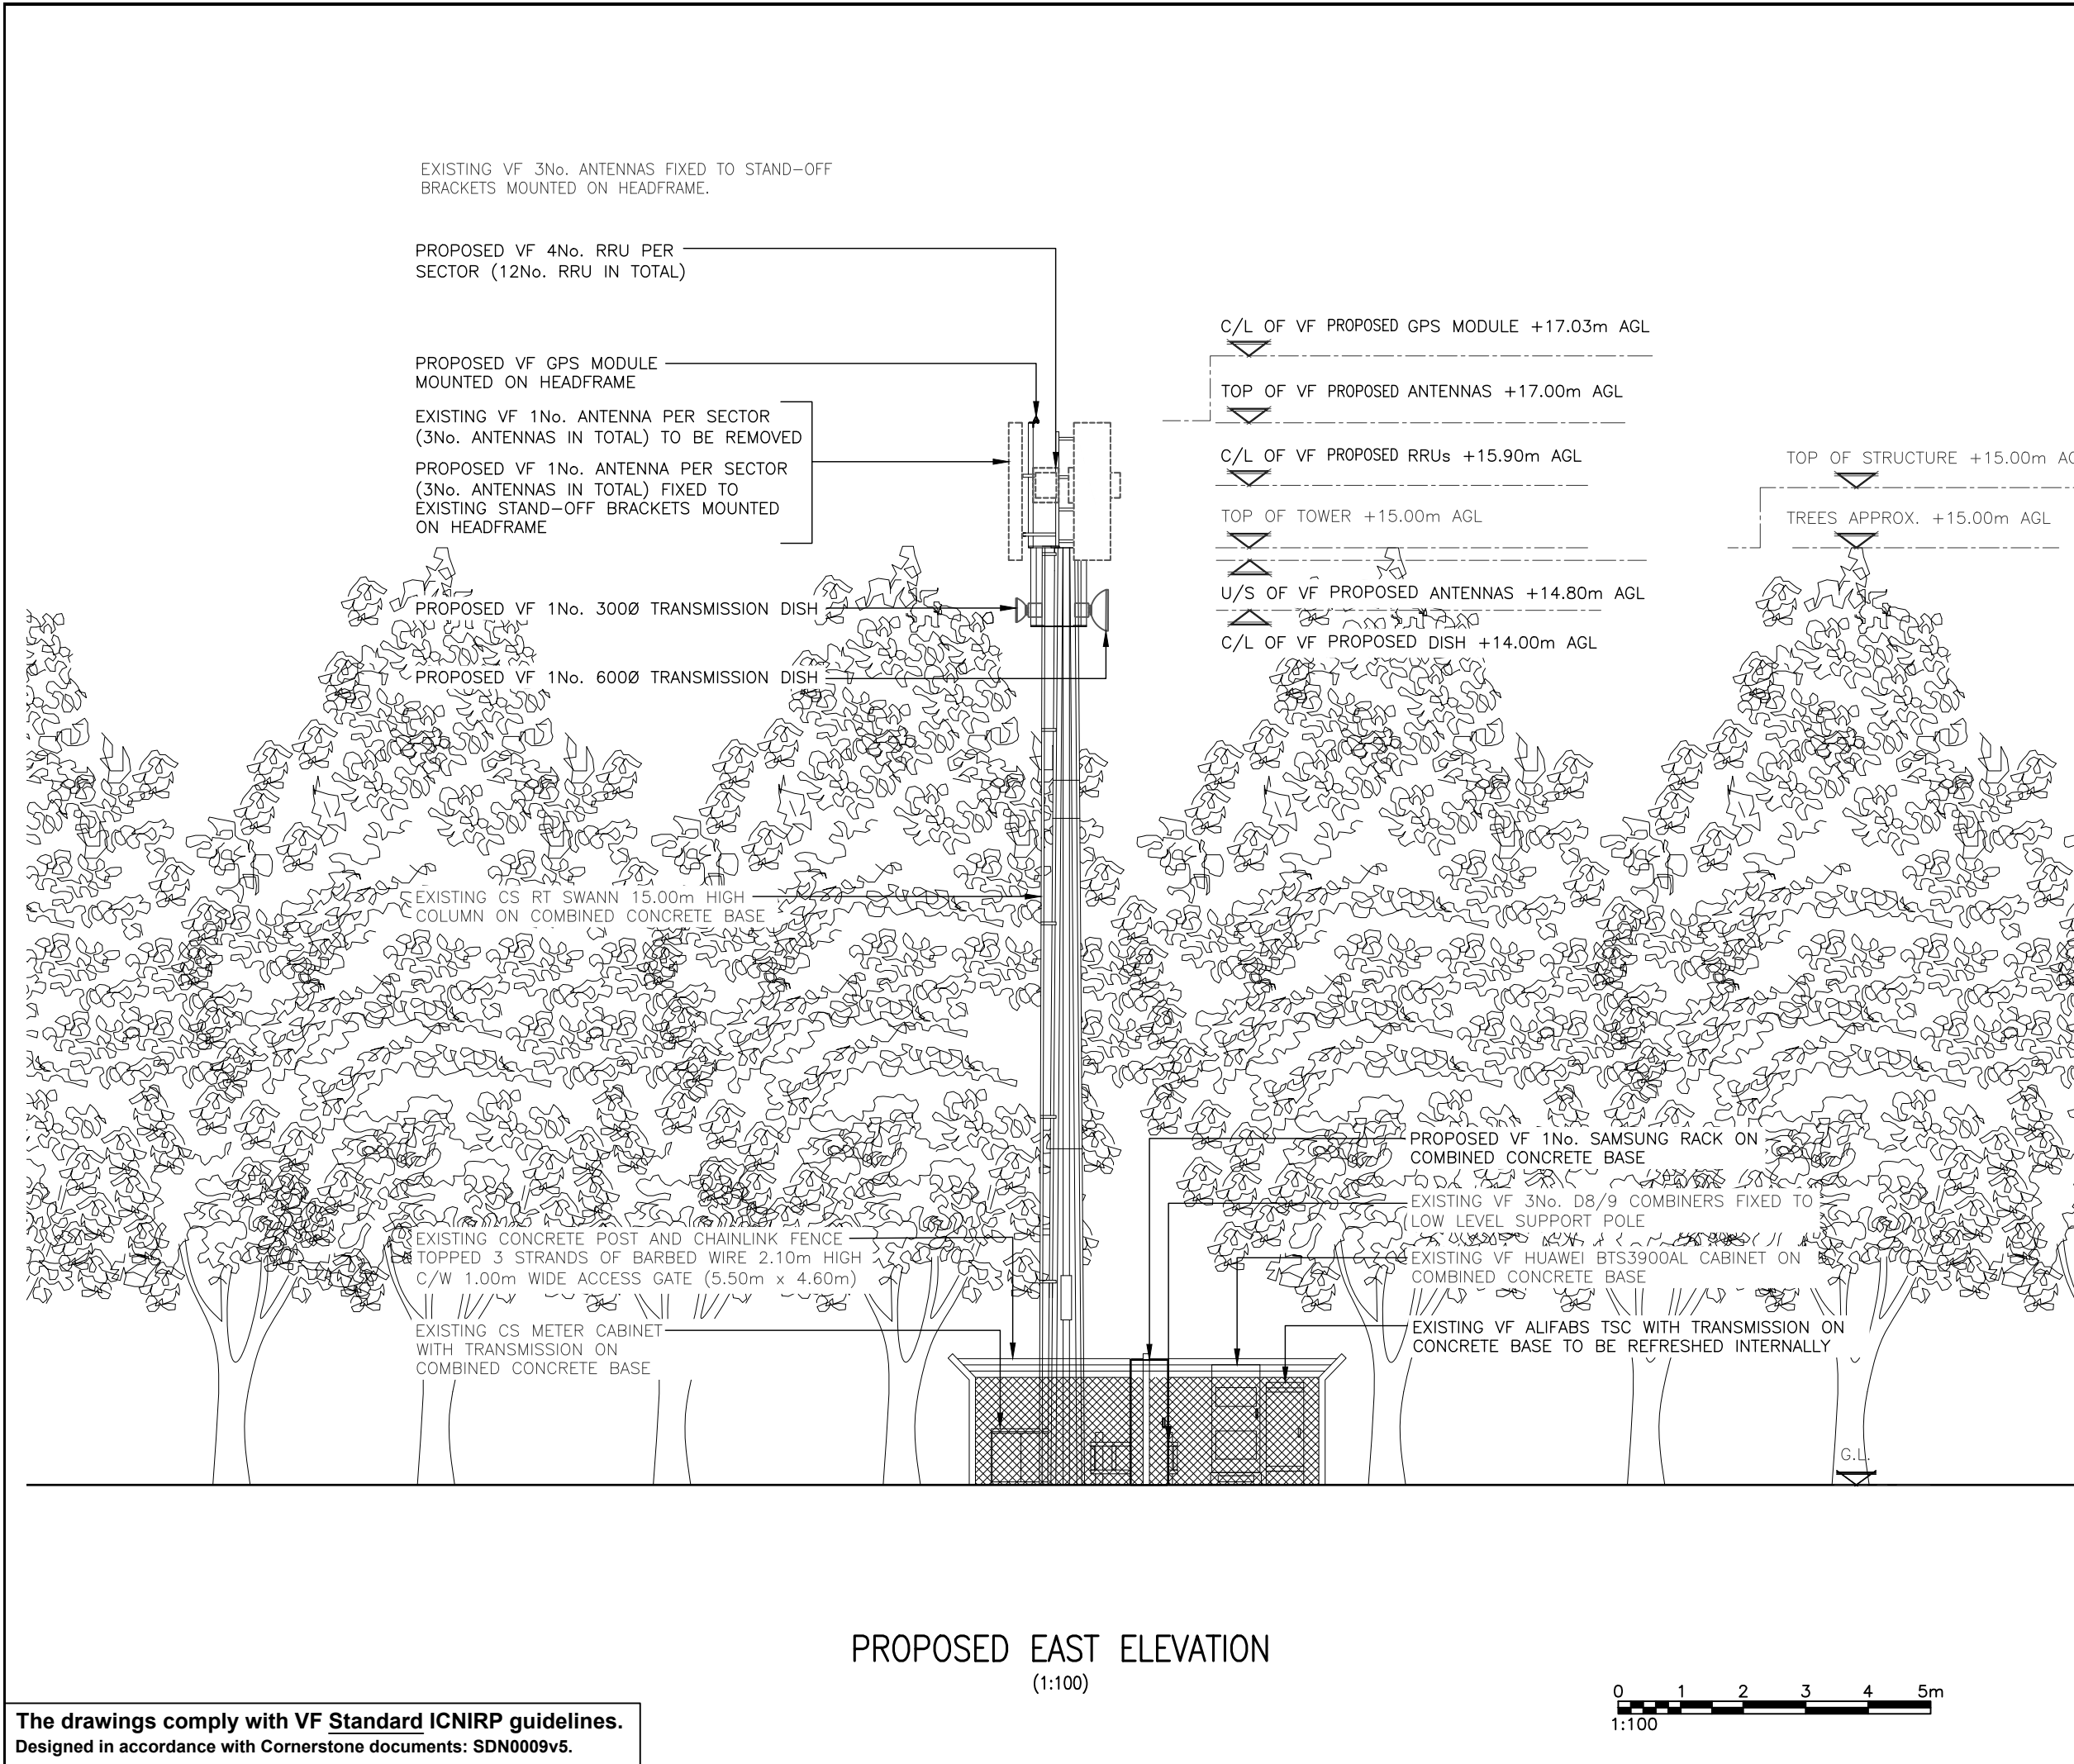

PROPOSED EAST ELEVATION
(1:100)

The drawings comply with VF Standard ICNIRP guidelines.
Designed in accordance with Cornerstone documents: SDN0009v5.

 

ALL DIMENSIONS ARE IN mm UNLESS NOTED OTHERWISE

N.G.R | E: 224380 N: 063790

NOTES:

A	Issued for Approval	SHK	WHT	01.12.2022
REV	MODIFICATION	BY	CH	DATE



WHP Telecoms Ltd
Faraday Court
401 Faraday Street
Birchwood Park
Warrington WA3 6GA
Tel: 01925 424100 Fax: 01925 424101
e-mail: info@whptelecoms.com



cornerstone

Cell Name	Opt.
PENCUBBIT FARM	—

Cell ID No		
CORNERSTONE	VMO2	VF
124468	008021	88834

Site Address / Contact Details		
PENCUBBIT FARM MOORSWATER CORNHALL PL14 4JT		

Drawing Title: PROPOSED SITE ELEVATION		
Purpose of issue: PLANNING		Dwg Rev: A
Drawing Number: 301		Pack Issue: A
Surveyed By: WHP	Original Sheet Size: A3	Pack Issue: A
Drawn: SHK	Date: 01.12.2022	Checked: WHT Date: 01.12.2022