

THIS DRAWING MUST BE READ IN CONJUNCTION WITH OTHER ARCHITECTS, CONSULTANTS, SUB-CONTRACTORS AND SPECIALIST DRAWINGS.

ALL DIMENSIONS ARE IN MILLIMETRES UNLESS STATED OTHERWISE.

ALL DIMENSIONS ARE TO BE VERIFIED ON SITE AND CONFIRMED, BY THE CONTRACTOR, BEFORE COMMENCEMENT OF CONSTRUCTION.

IF THIS DRAWING EXCEEDS THE QUANTITIES TAKEN, IN ANY WAY, THE ARCHITECTS ARE TO BE INFORMED BEFORE THE WORK IS PUT IN HAND.

Rev Date Revision By Chk

- 00/00/00 Text - -

Rev	Date	Revision	By	Chk
-	00/00/00	Text	-	-

Notes

--

Le Page Architects

Le Page Architects Limited
 Plumer House
 Talli'our Road
 Crownhill
 Plymouth
 PL6 5DH
 Tel: +44 (0)1752 849 880

Email: enquiries@lepagearchitects.com
 Web: <http://www.lepagearchitects.com>

Client

Liskeard Public Hall


Project Name
 Phase 2 Refurbishment

Drawing
 Male WCs
 Proposed Elevations
 Scale 1:20 @ A3


Drawn by Date
 CK 15.03.23
 Checked by
 Scr

Project No. Drawing No Revision

J22.075 AD06

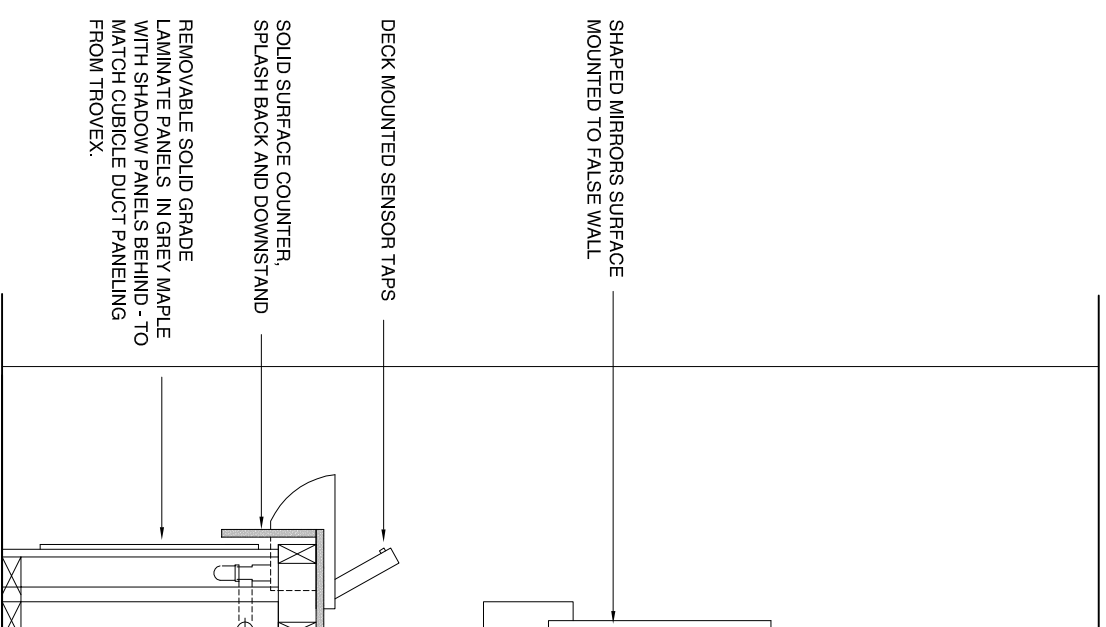

01 Section - basin counter
 Scale 1:20

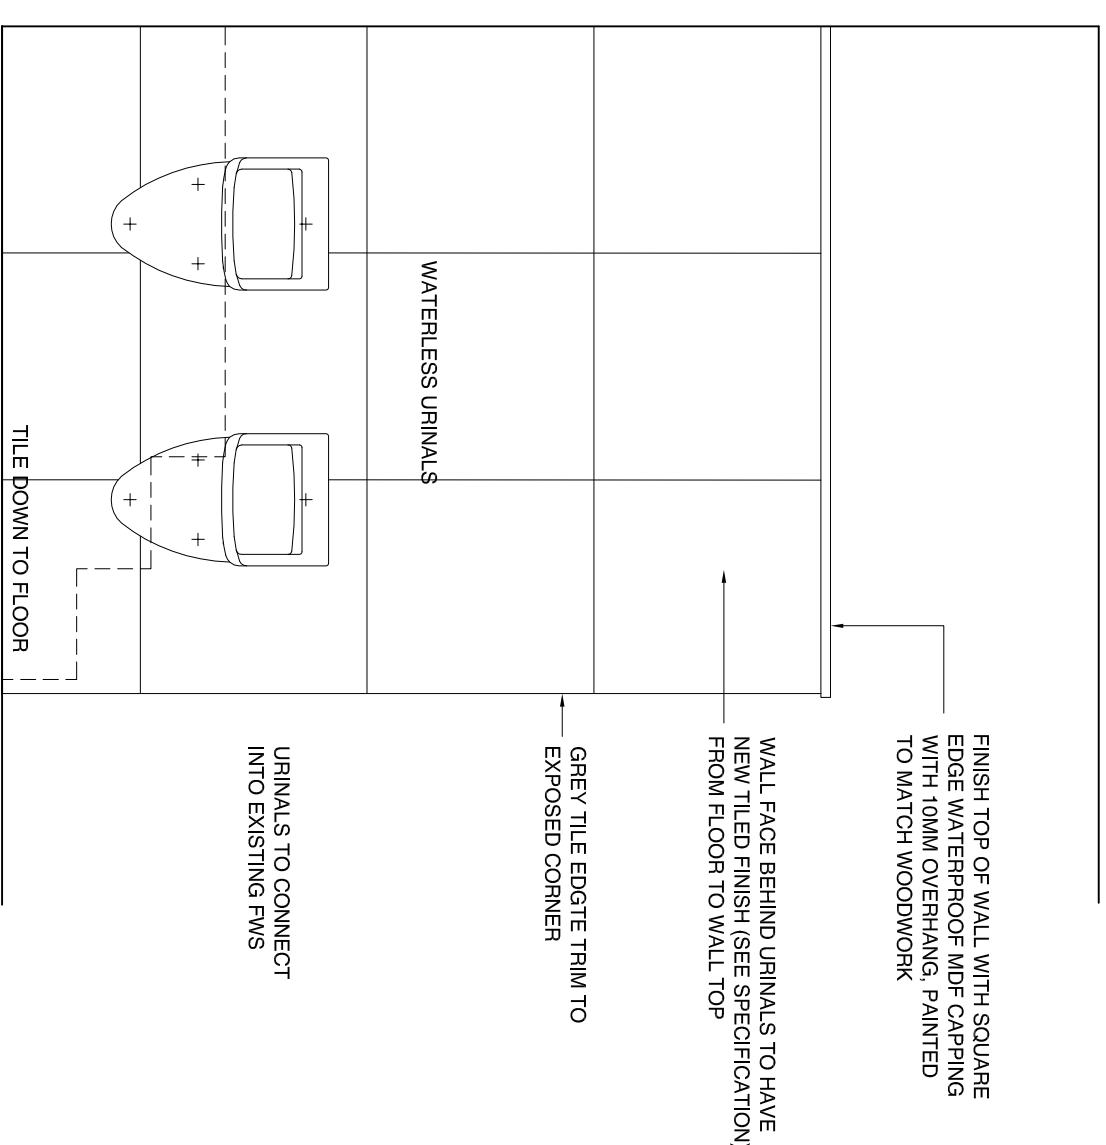

02 Elevation 2 - Urinals
 Scale 1:20