
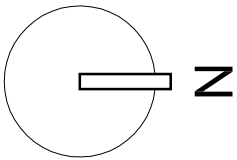


10cm

10cm

10cm SCALE WITH CAUTION (use top & side scale bars to check for distortion or reduction)

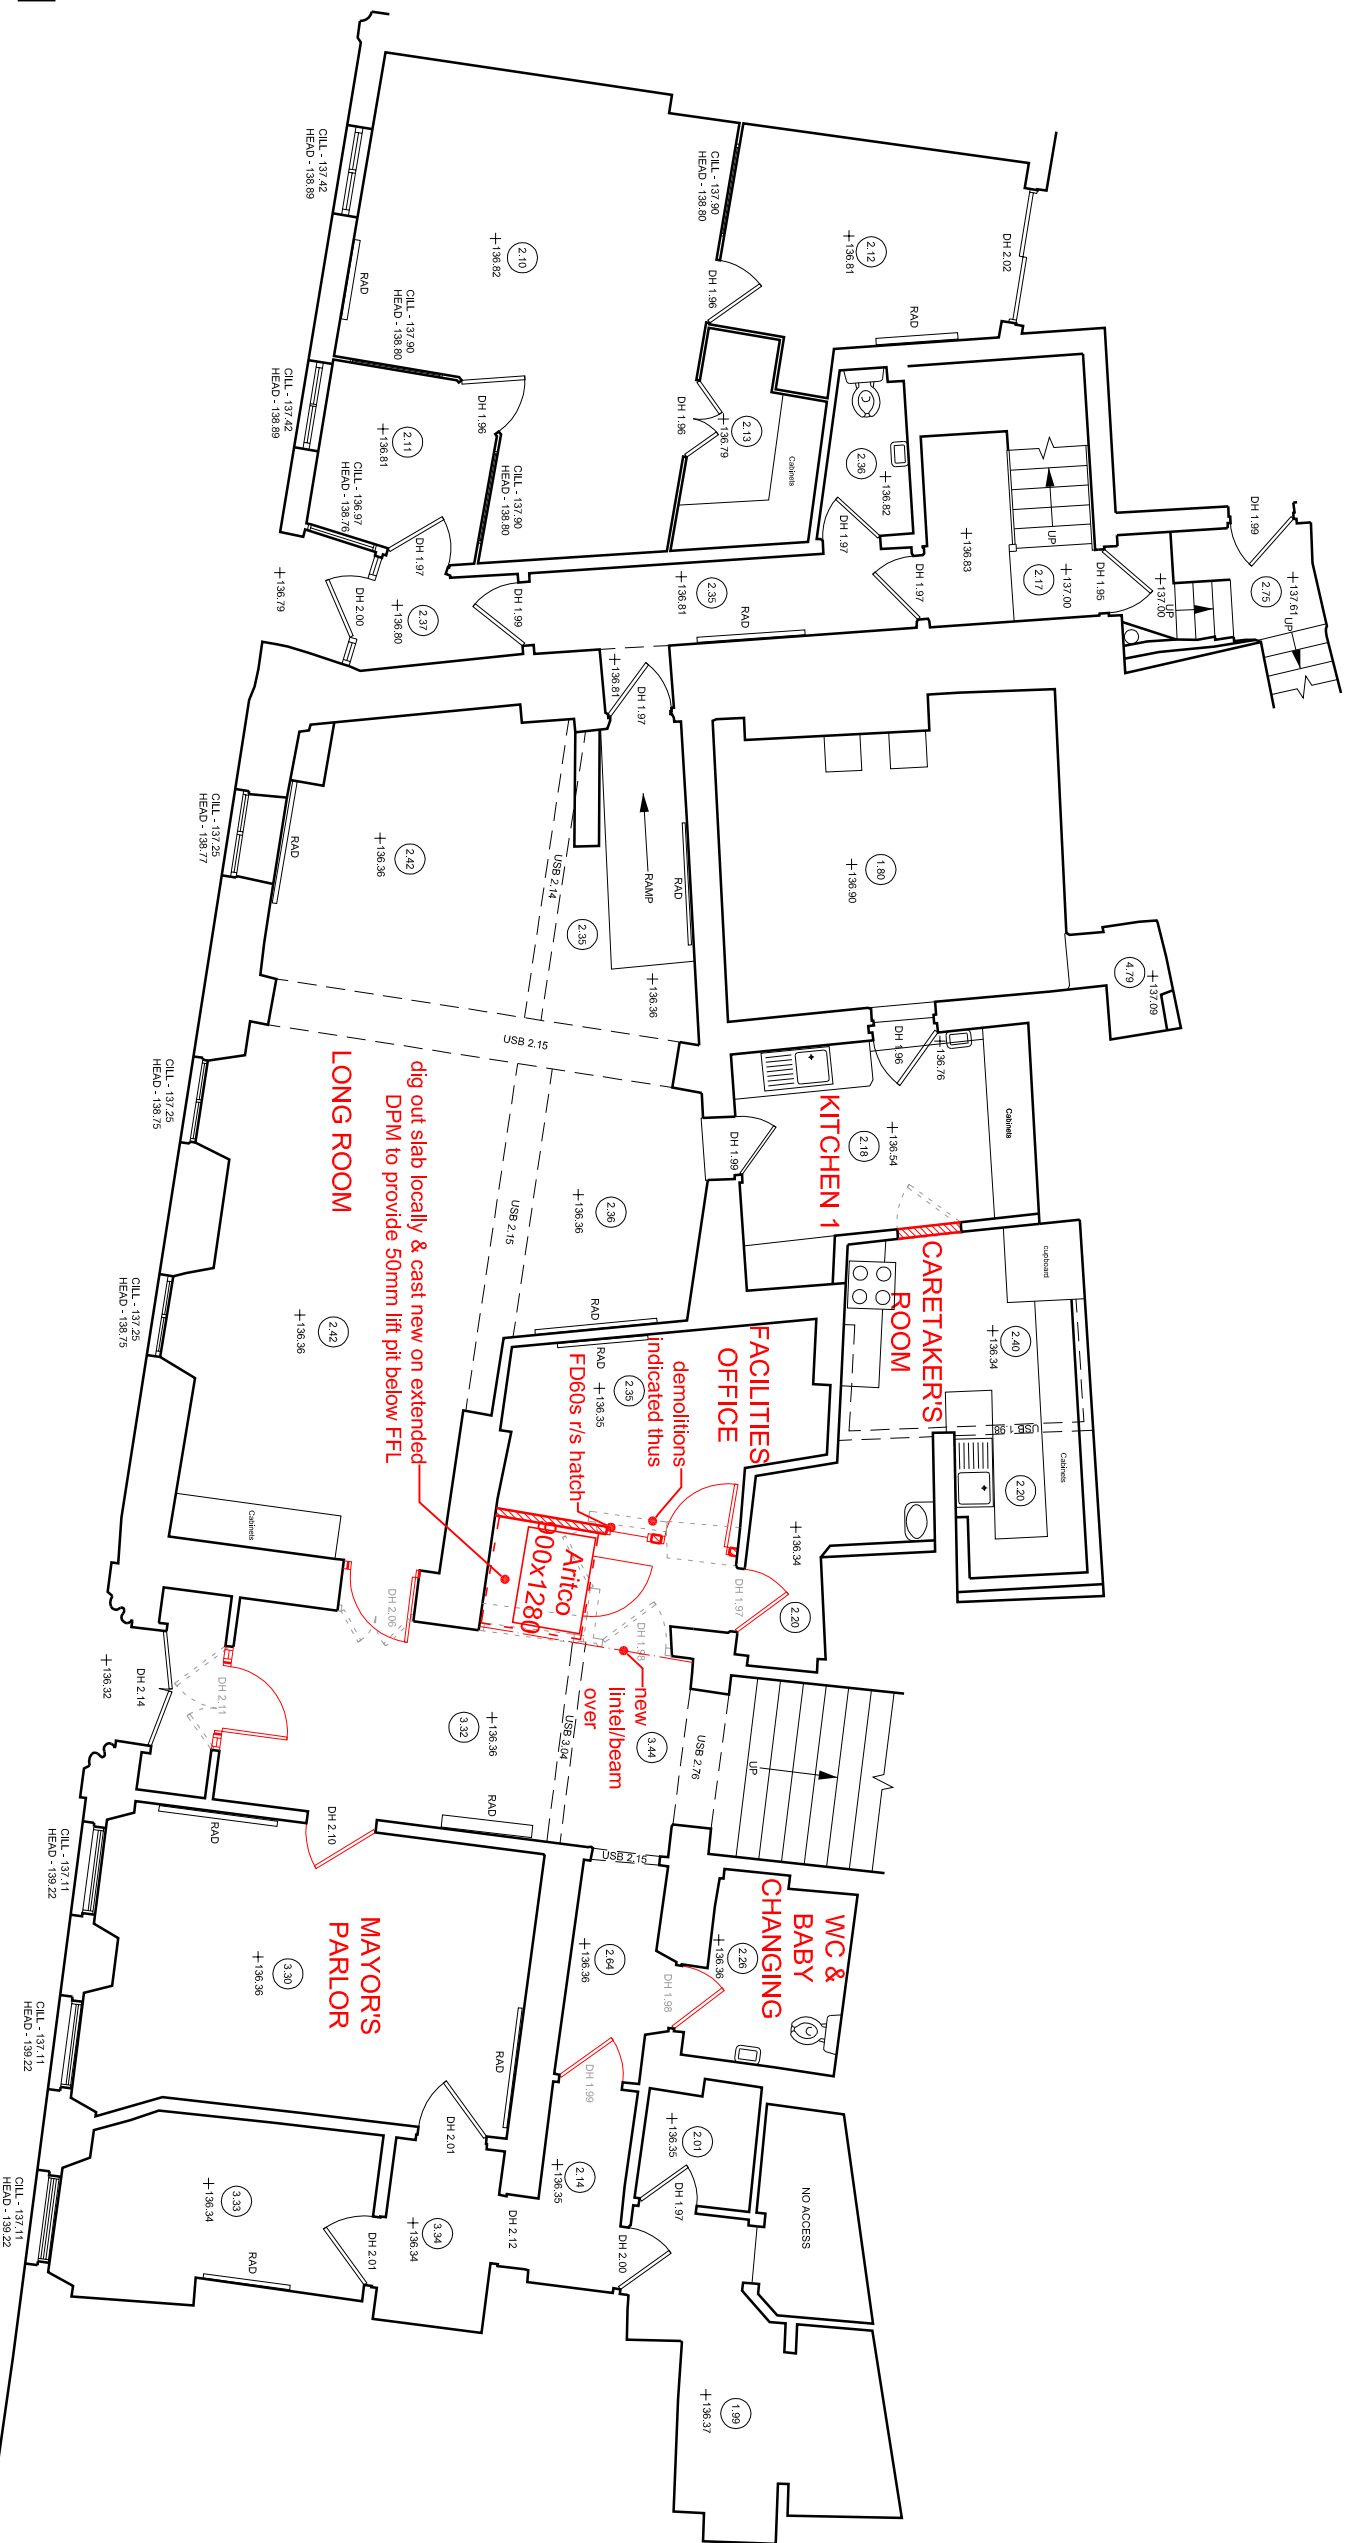

E	16/04/2018	CGM	updated as CL request
D	14/04/2018	CGM	updated as CL request
C	13/04/2018	CGM	updated as CL request
B	20/09/2016	CGM	updated as CL request
A	11/03/2016	CGM	updated as CL request
Let	Date dd/mm/yy	Drawn	Revision Description

(This drawing was drafted from existing hand drawings by others with any errors or omissions therein)

ALTERATIONS TO THE TO THE PUBLIC HALL, LISKEARD 1:100 [A3] FEBRUARY 2016 SCHEME DESIGN 1: GROUND FLOOR PLAN 15/1395/11 E

STUDIO WINTER

Chartered Architect

The Guildhall Liskeard Cornwall PL14 3JE T: 01579 345354 F: 01579 347527 E: mail@studiowinter.com

This drawing is Copyright to Studio Winter Chartered Architects. All rights reserved. It is issued as a guide only and does not constitute a contract. The drawing is for information only and does not constitute a contract. The drawing is for information only and does not constitute a contract.

Studio Winter Chartered Architects is a trading name of C M Architects Limited

10cm

10cm

10cm