


● = Camera location
★ = Link Antenna location

© Crown copyright and database rights
2015 Ordnance Survey 100049047.

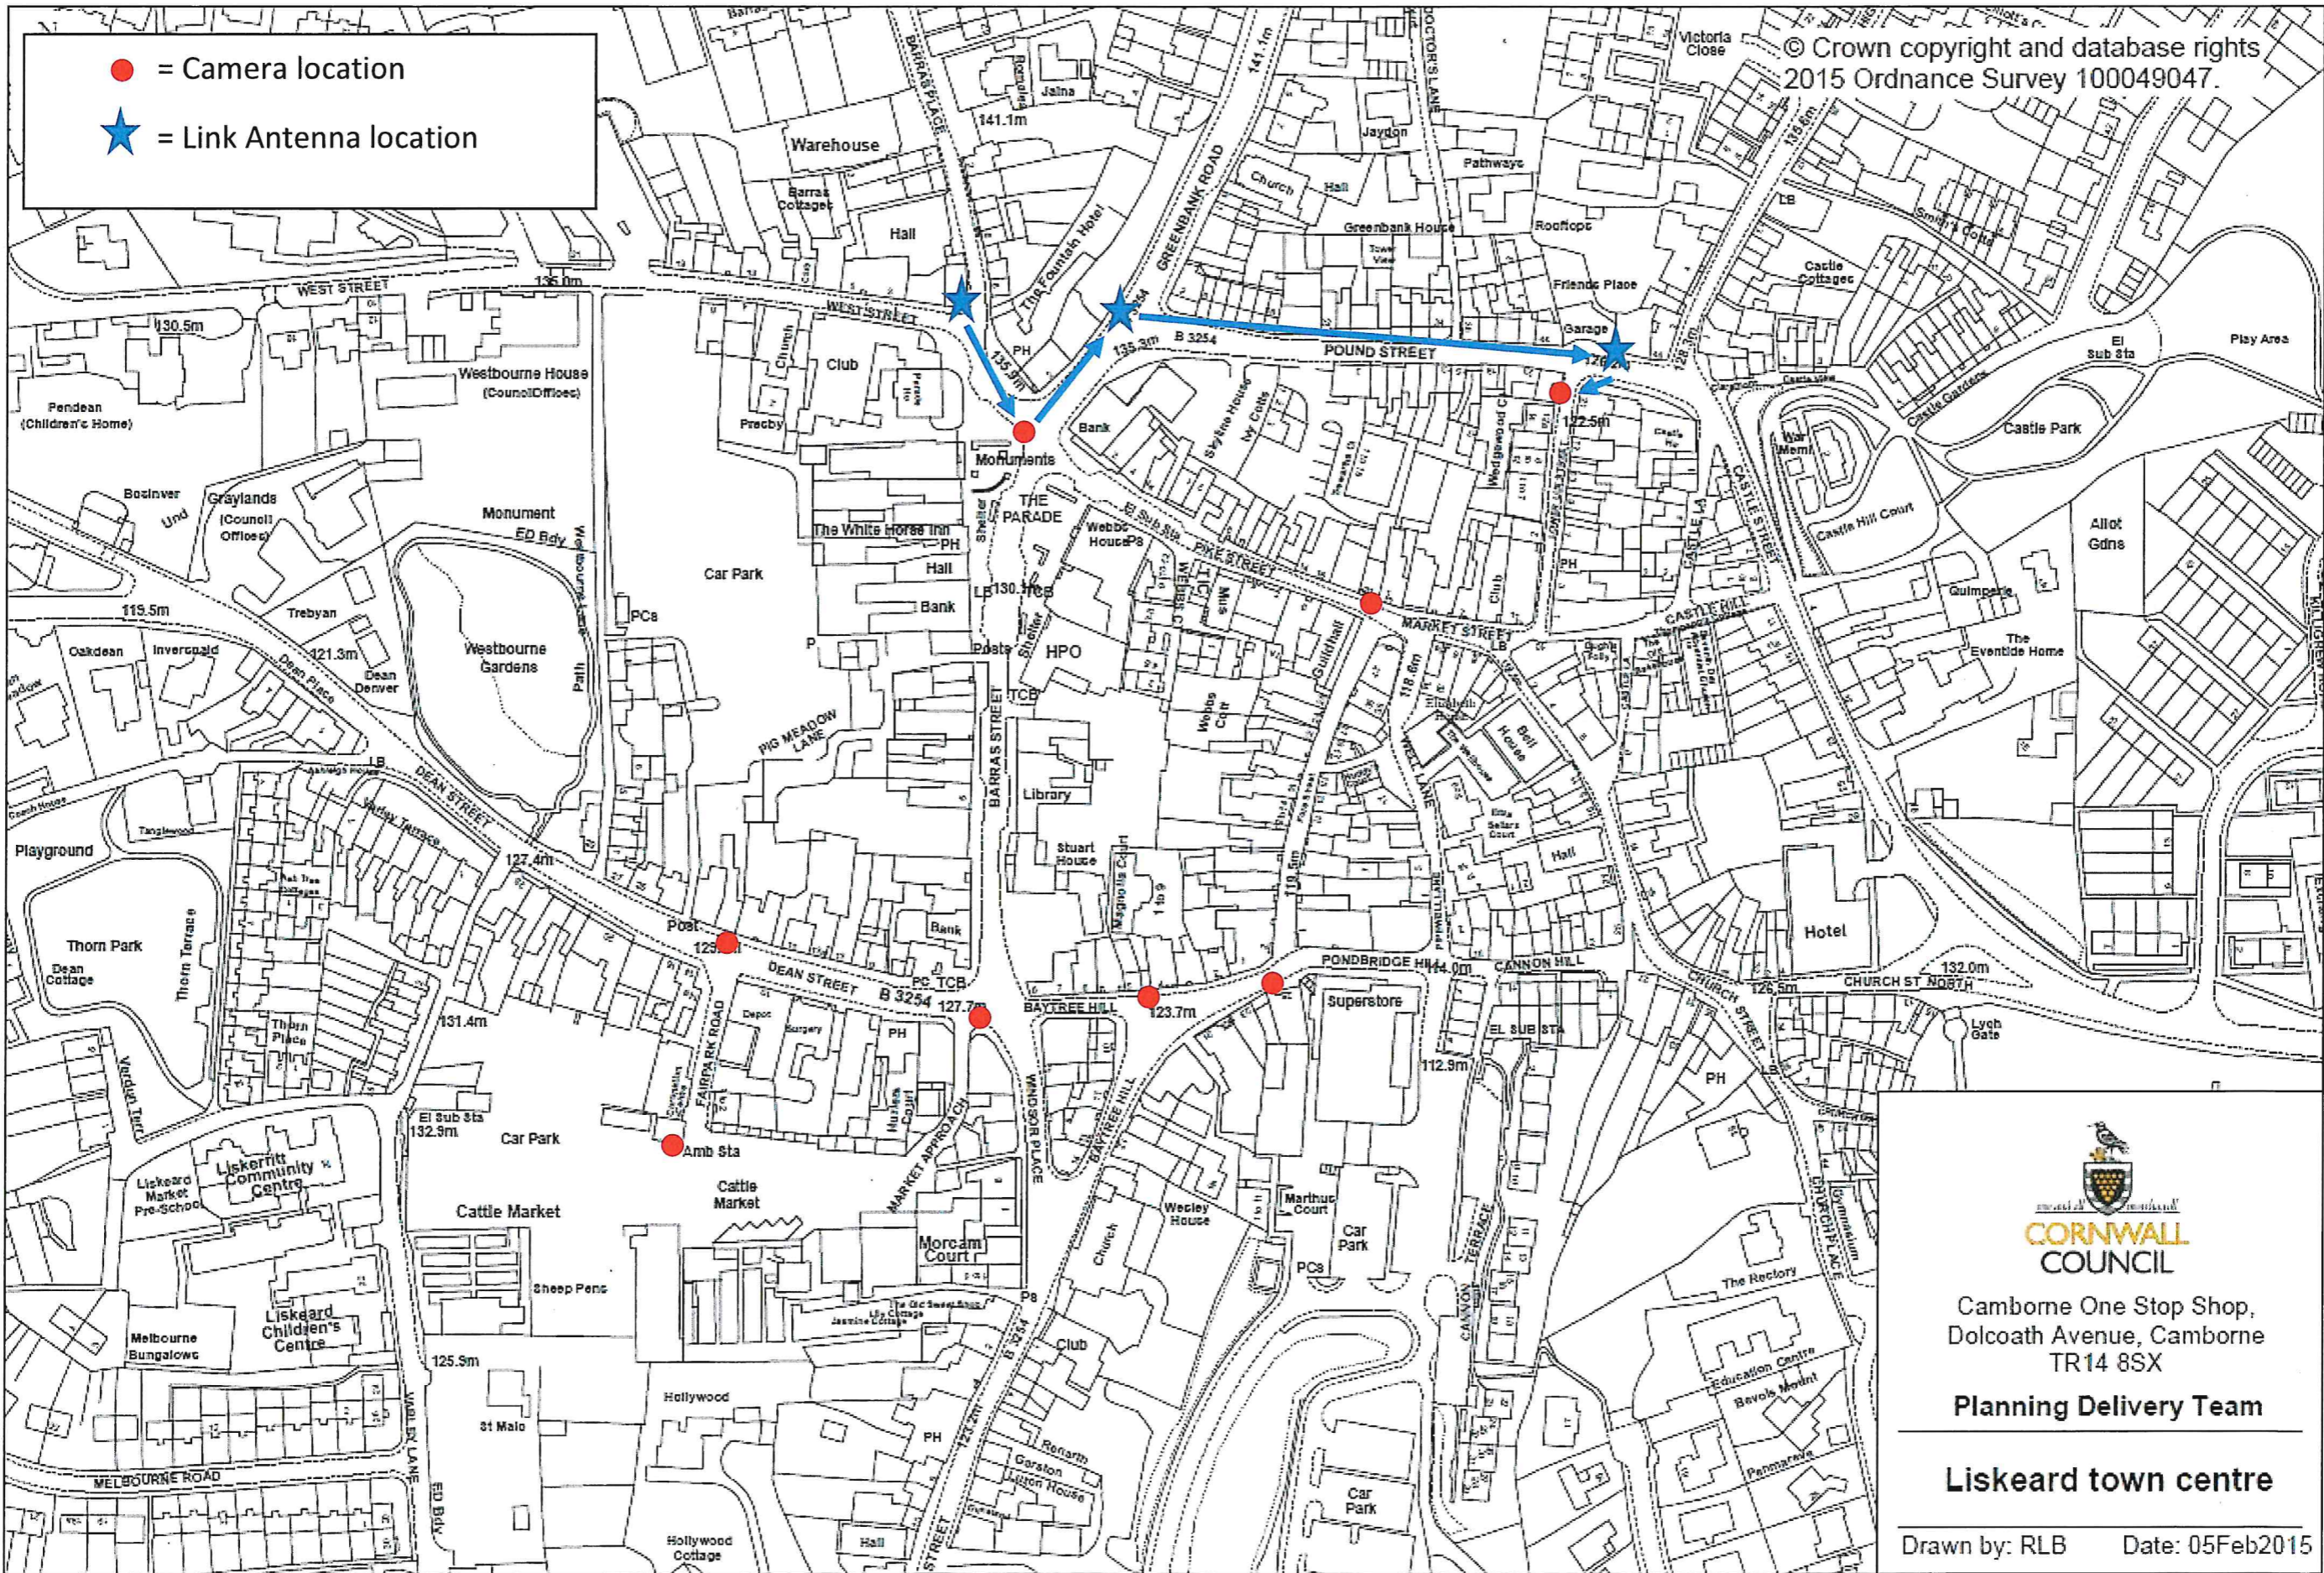

Camborne One Stop Shop,
Dolcoath Avenue, Camborne
TR14 8SX

Planning Delivery Team

Liskeard town centre

Drawn by: RLB Date: 05Feb2015