

10cm



10cm

20cm SCALE WITH CAUTION (use top & side scale bars to check for distortion or reduction)

10cm

10cm

20cm

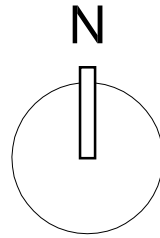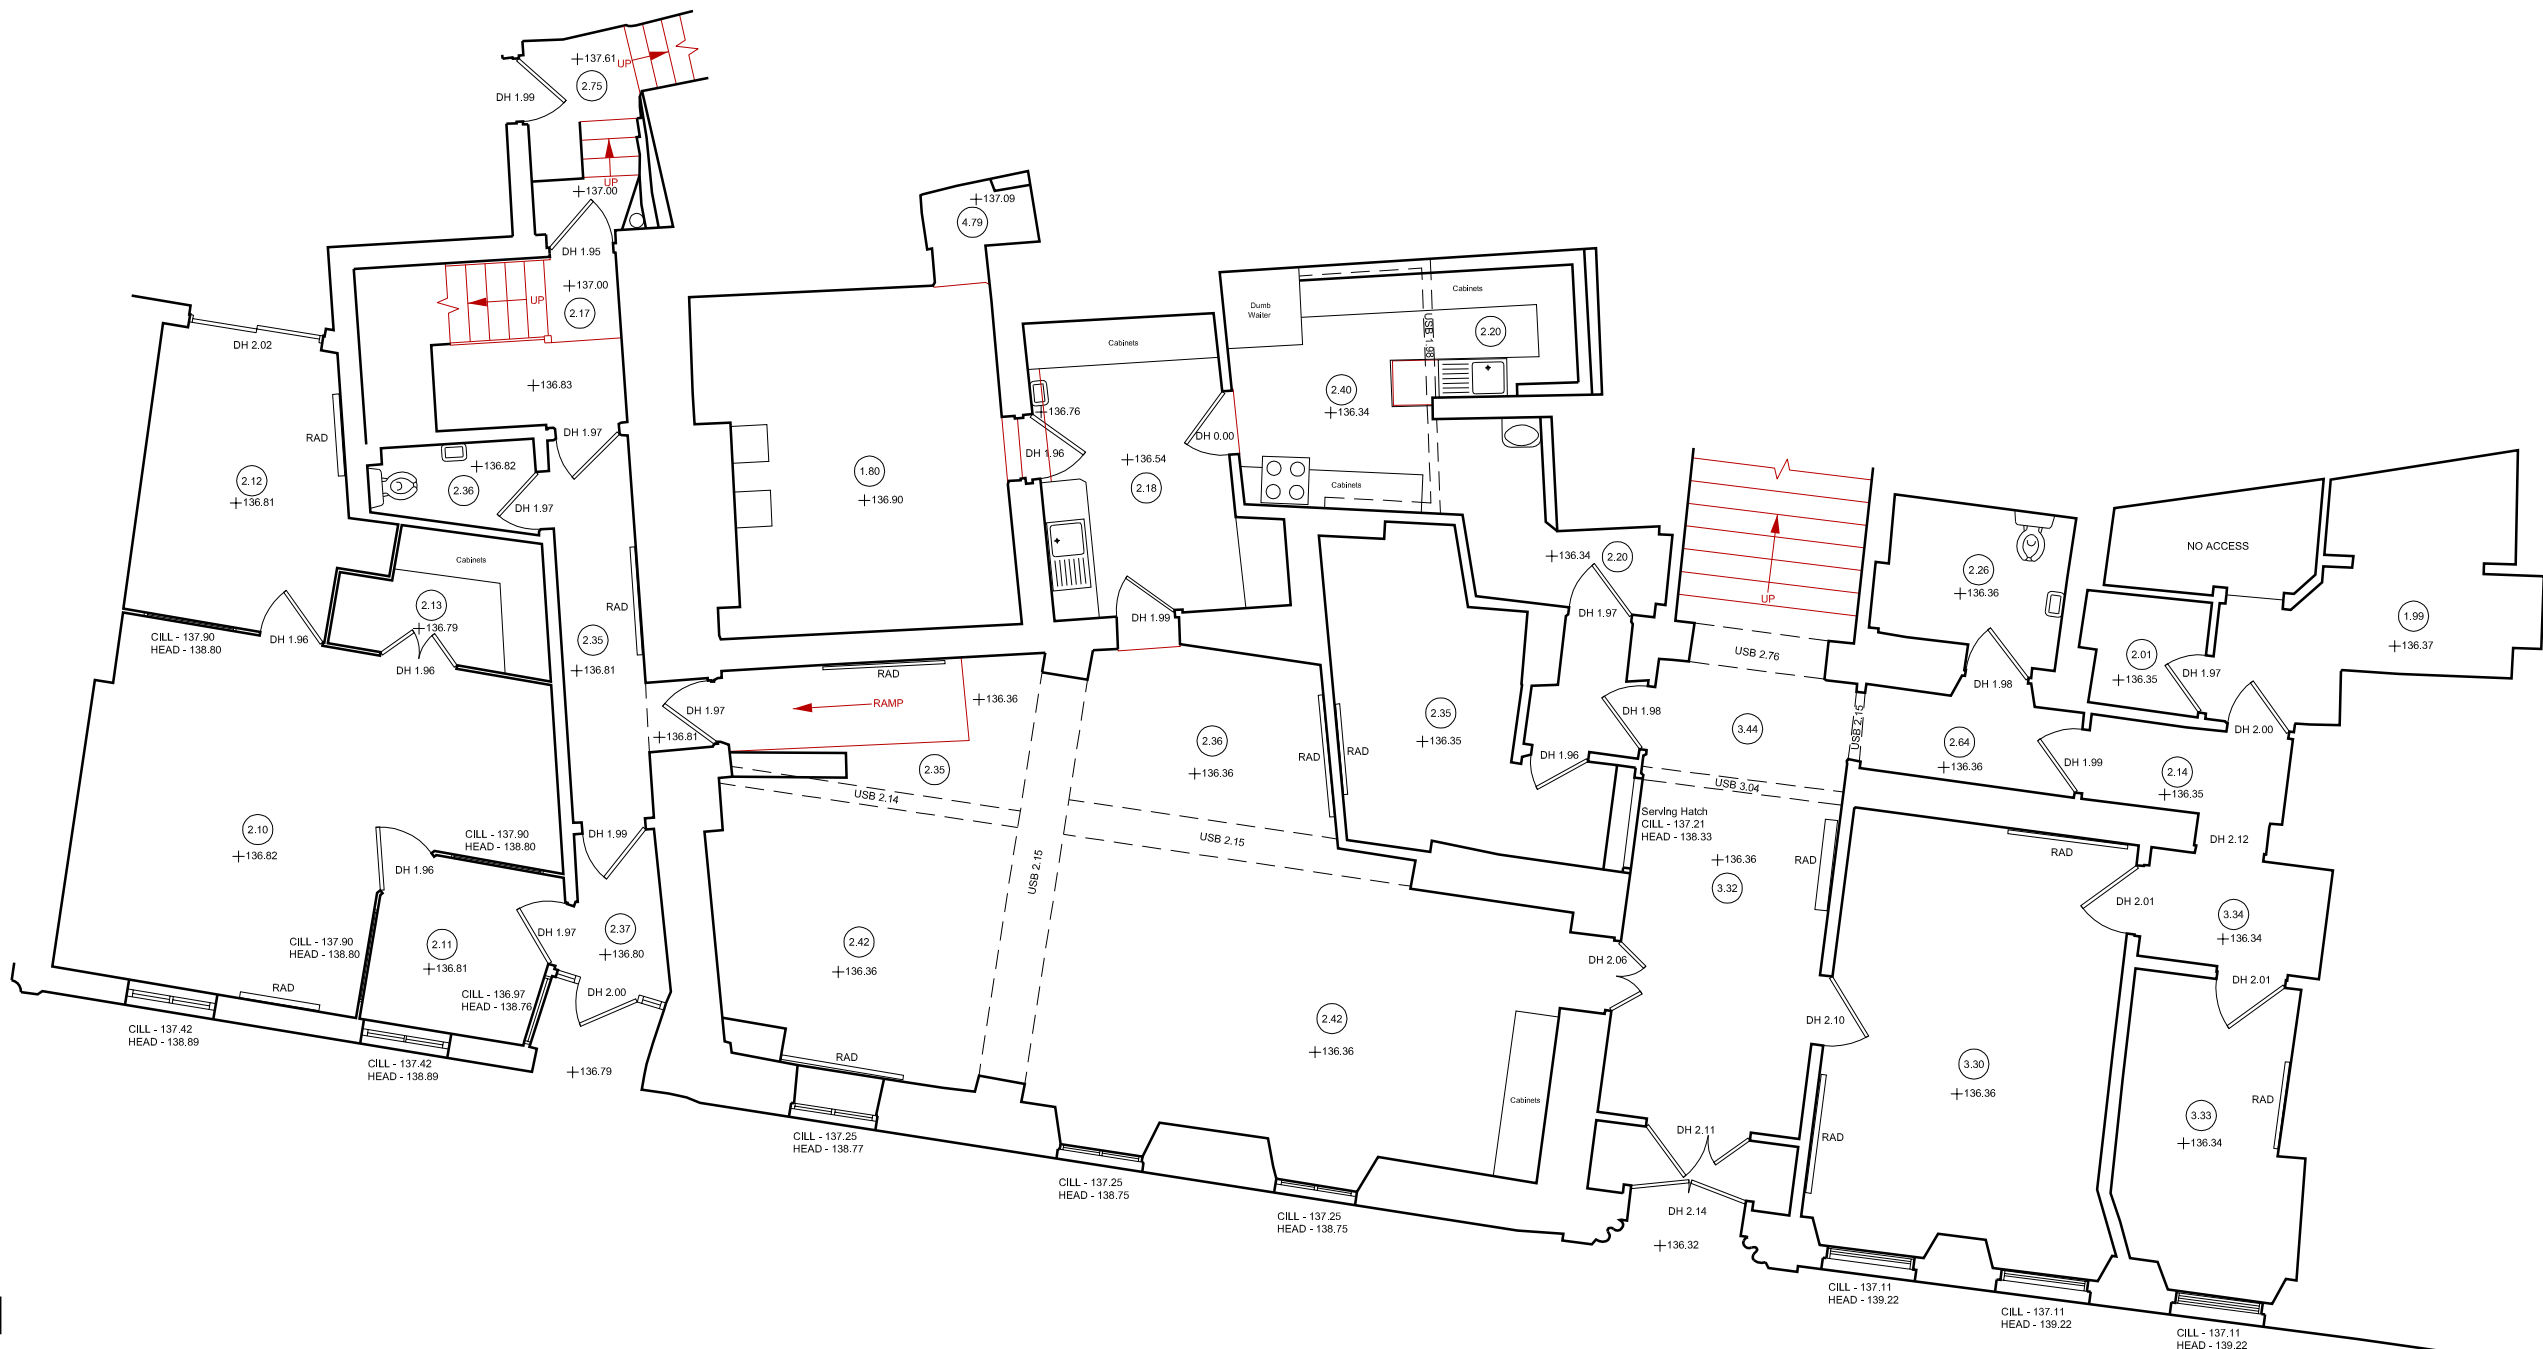

**STUDIO WINTER**  
 Chartered Architect  
 The Guildhall Liskeard Cornwall PL14 3JE T: 01579 345354 F: 01579 347527 E: mail@studowinter.com  
This drawing is Copyright to Studio Winter Chartered Architect © all rights reserved. In all cases use figured dimensions, work only from checked site dimensions. Report any discrepancies immediately.

A	16/04/2018	CGM	updated as CL request
Let.	Date dd/mm/yy	Drawn	Revision Description

ALTERATIONS TO THE TO THE PUBLIC HALL, LISKEARD 1:100 [A3] FEBRUARY 2016 SURVEY AS EXISTING: GROUND FLOOR PLAN 15/1395/05 A  
 (This drawing was drafted from existing hand drawings by others with any errors or omissions therein)