
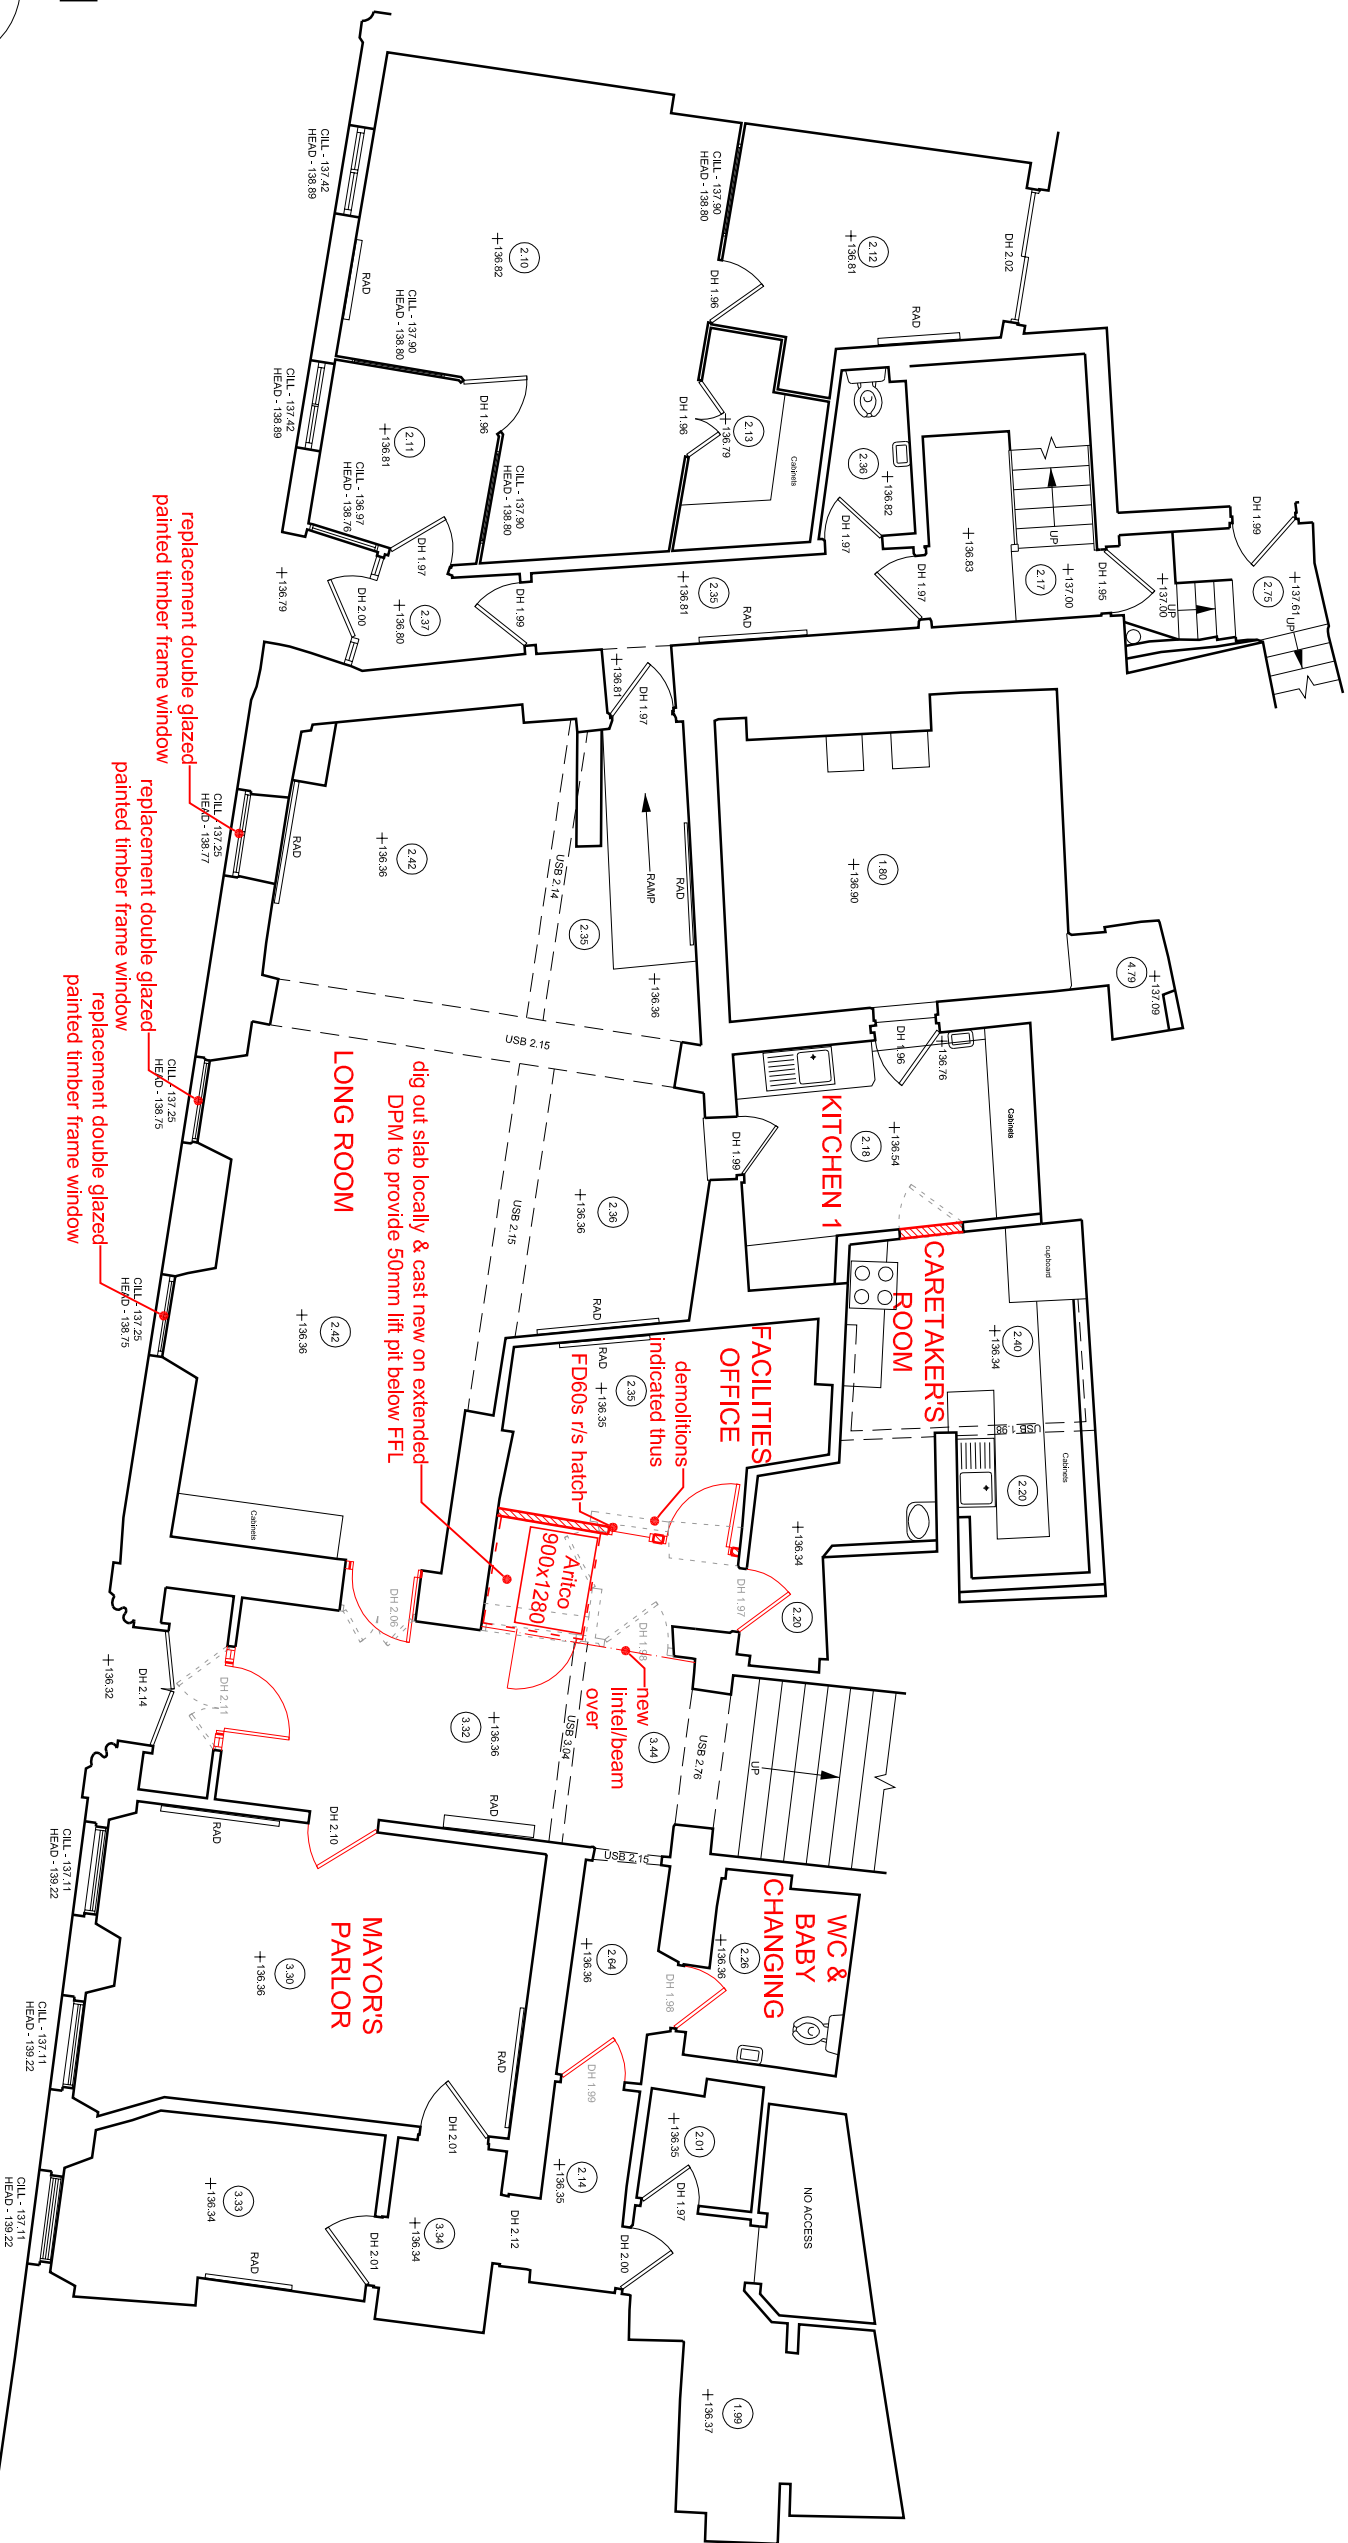


10cm

10cm

10cm SCALE WITH CAUTION (use top & side scale bars to check for distortion or reduction)

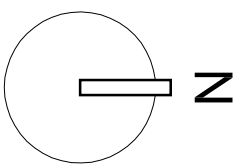

F	29/06/2018	CGM	updated as CL request
E	16/04/2018	CGM	updated as CL request
D	14/04/2018	CGM	updated as CL request
C	13/04/2018	CGM	updated as CL request
B	20/09/2016	CGM	updated as CL request
A	11/03/2016	CGM	updated as CL request
Let	Date dd/mm/yy	Drawn	Revision Description

(This drawing was drafted from existing hand drawings by others with any errors or omissions therein)

ALTERATIONS TO THE TO THE PUBLIC HALL, LISKEARD 1:100 [A3] FEBRUARY 2016 SCHEME DESIGN I: GROUND FLOOR PLAN 15/1395/11 F

STUDIO WINTER
 C h a r t e r e d A r c h i t e c t
 The Guildhall Liskeard Cornwall PL14 3JE T: 01579 345354 F: 01579 347527 E: mail@studiowinter.com
 This drawing is Copyright to Studio Winter Chartered Architects. All rights reserved. It is issued as a digital dimension, not only from the printed site dimensions.
 Studio Winter Chartered Architects is a trading name of C M Architects Limited

10cm

10cm

10cm