

0cm



10cm

20cm SCALE WITH CAUTION (use top & side scale bars to check for distortion or reduction)

10cm

10cm

10cm

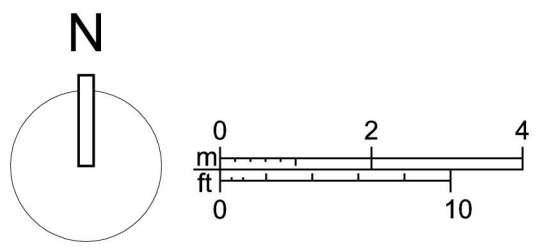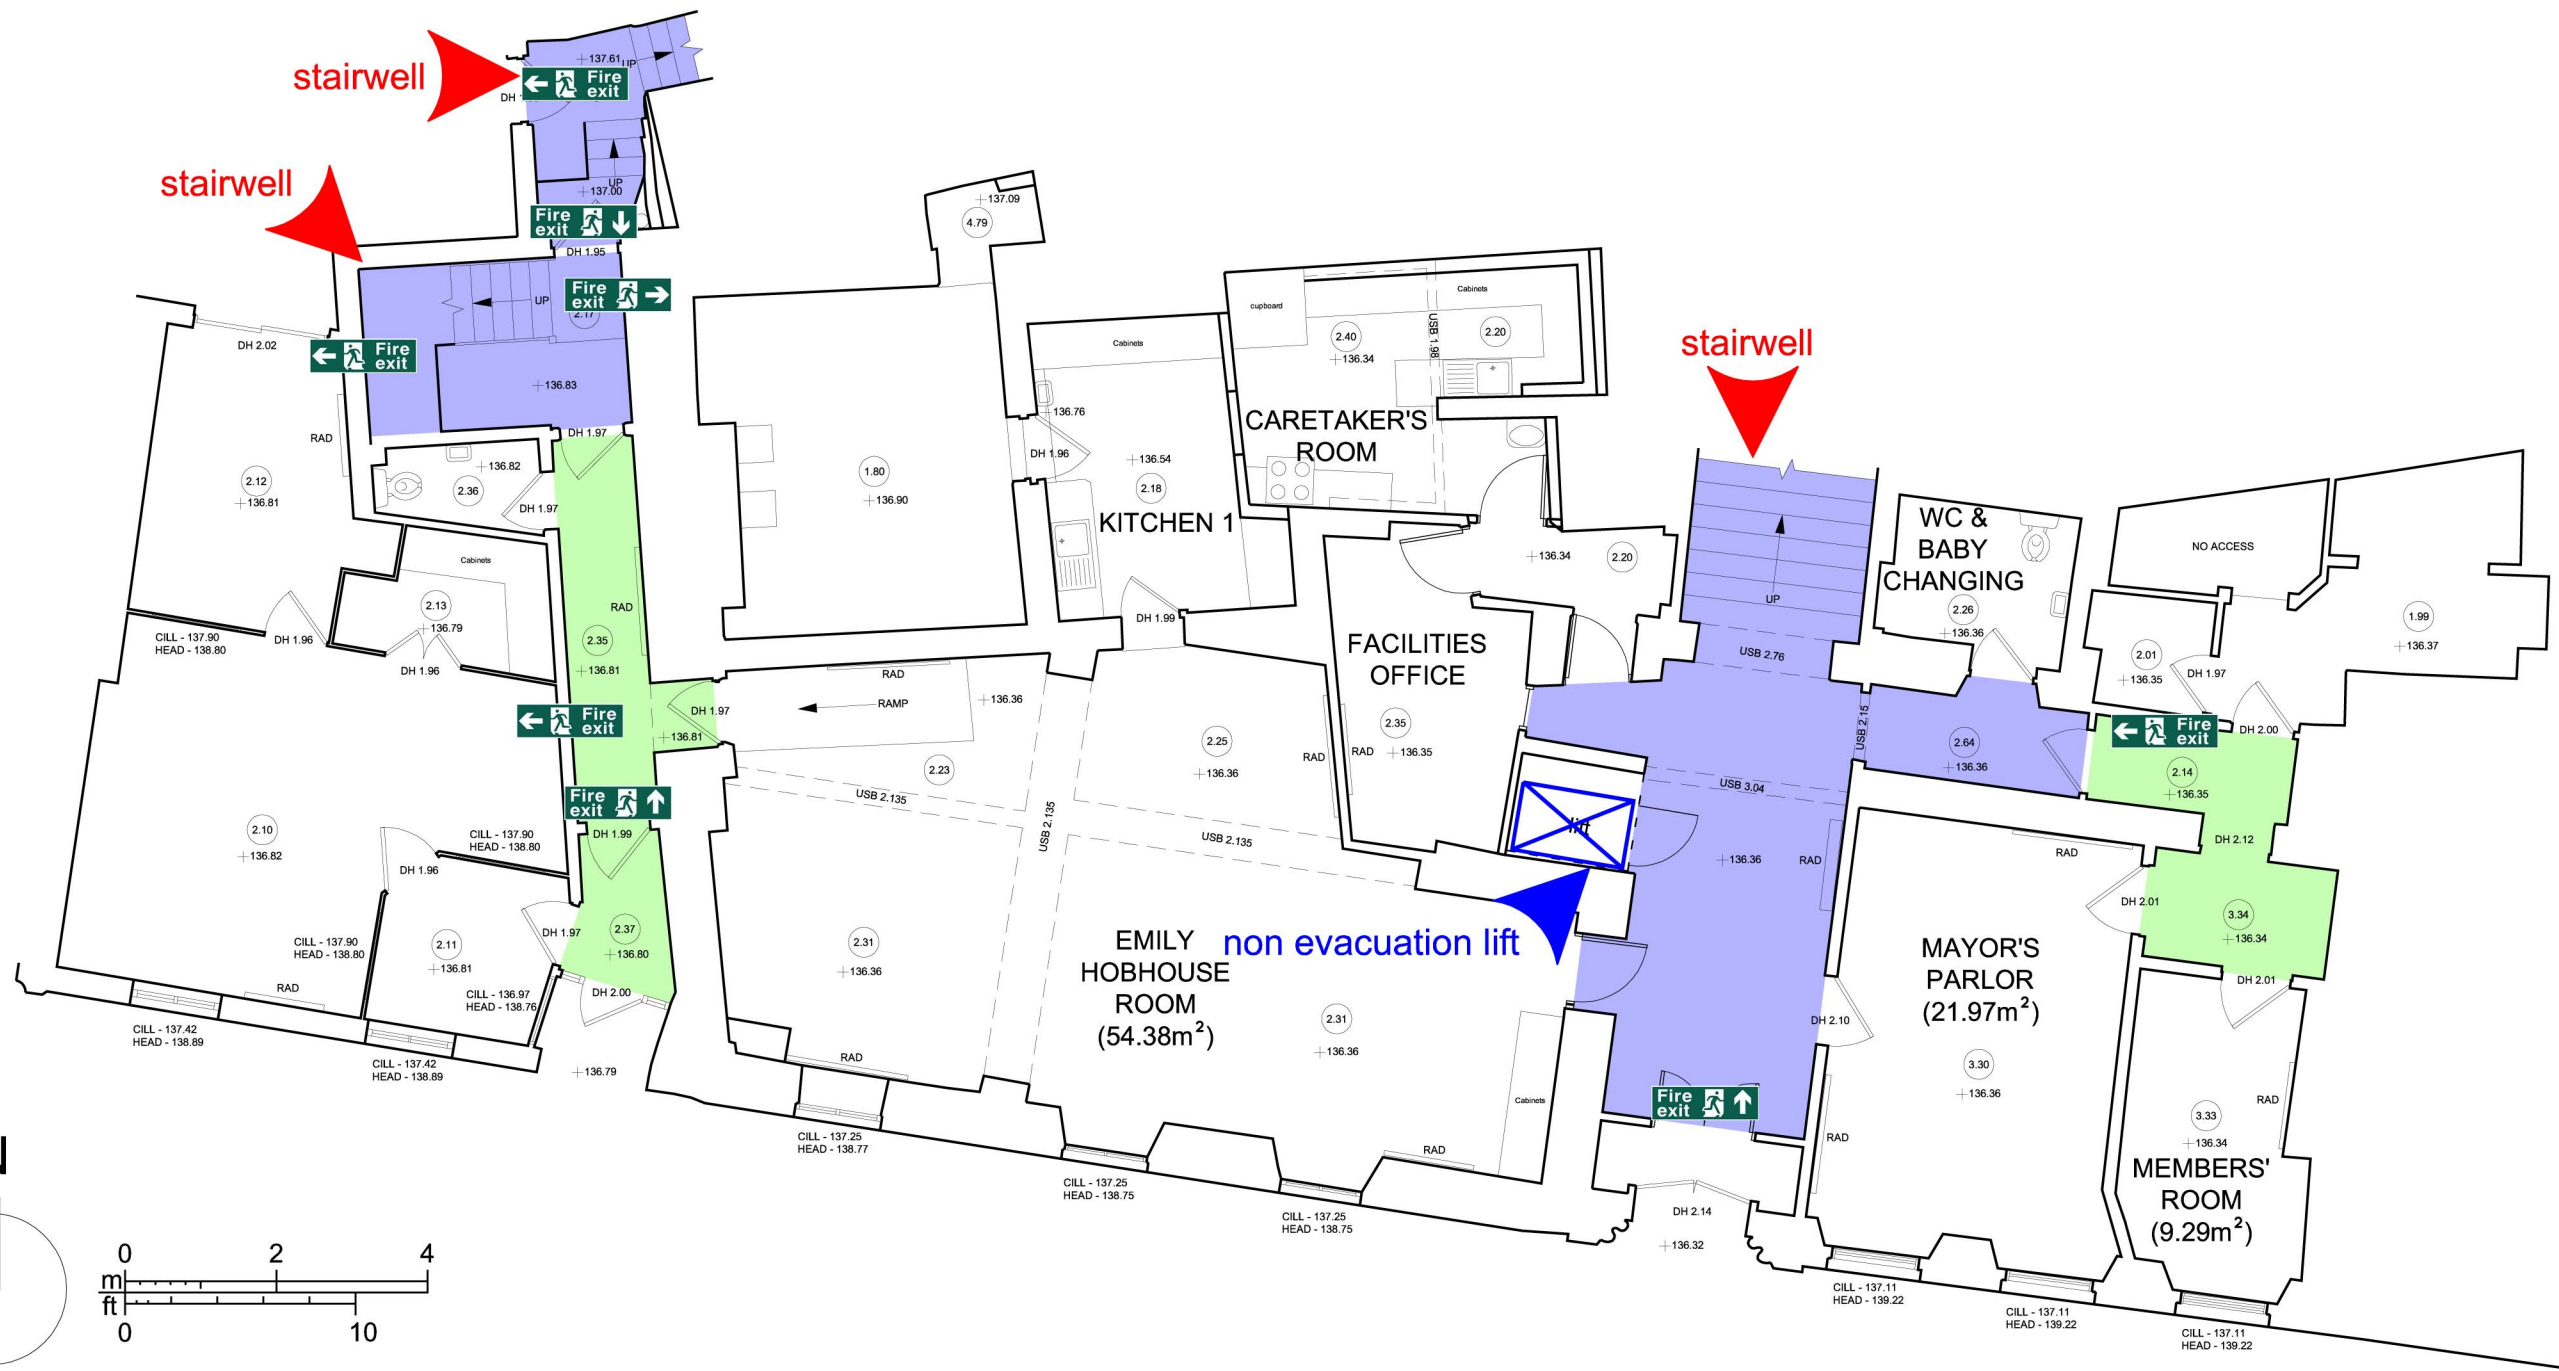

STUDIO WINTER
Chartered Architect

The Guildhall Liskeard Cornwall PL14 3JE T: 01579 345354 F: 01579 347527 E: mail@studiowinter.com
This drawing is Copyright to Studio Winter Chartered Architect © all rights reserved. In all cases use figured dimensions, work only from checked site dimensions.
Report any discrepancies immediately.
Studio Winter Chartered Architect is a trading name of C M Architect Limited

THE PUBLIC HALL, LISKEARD 1:100 [A3] DECEMBER 2021 GENERIC EMERGENCY EVACUATION PLAN: GROUND FLOOR PLAN 15/1395/GEEPI

(This drawing was drafted from survey drawings by others with any errors or omissions therein)

Let.	Date dd/mm/yy	Drawn	Revision Description
-	-	-	-