

Proposed new road markings shown:


- Indicates 100mm wide white thermoplastic screed.
- Indicates 100mm wide deep cream thermoplastic screed.
- Indicates existing road markings left untouched.

KEY:

- Indicates approximate location of new barrier sketched on client supplied information.



Fairpark Road

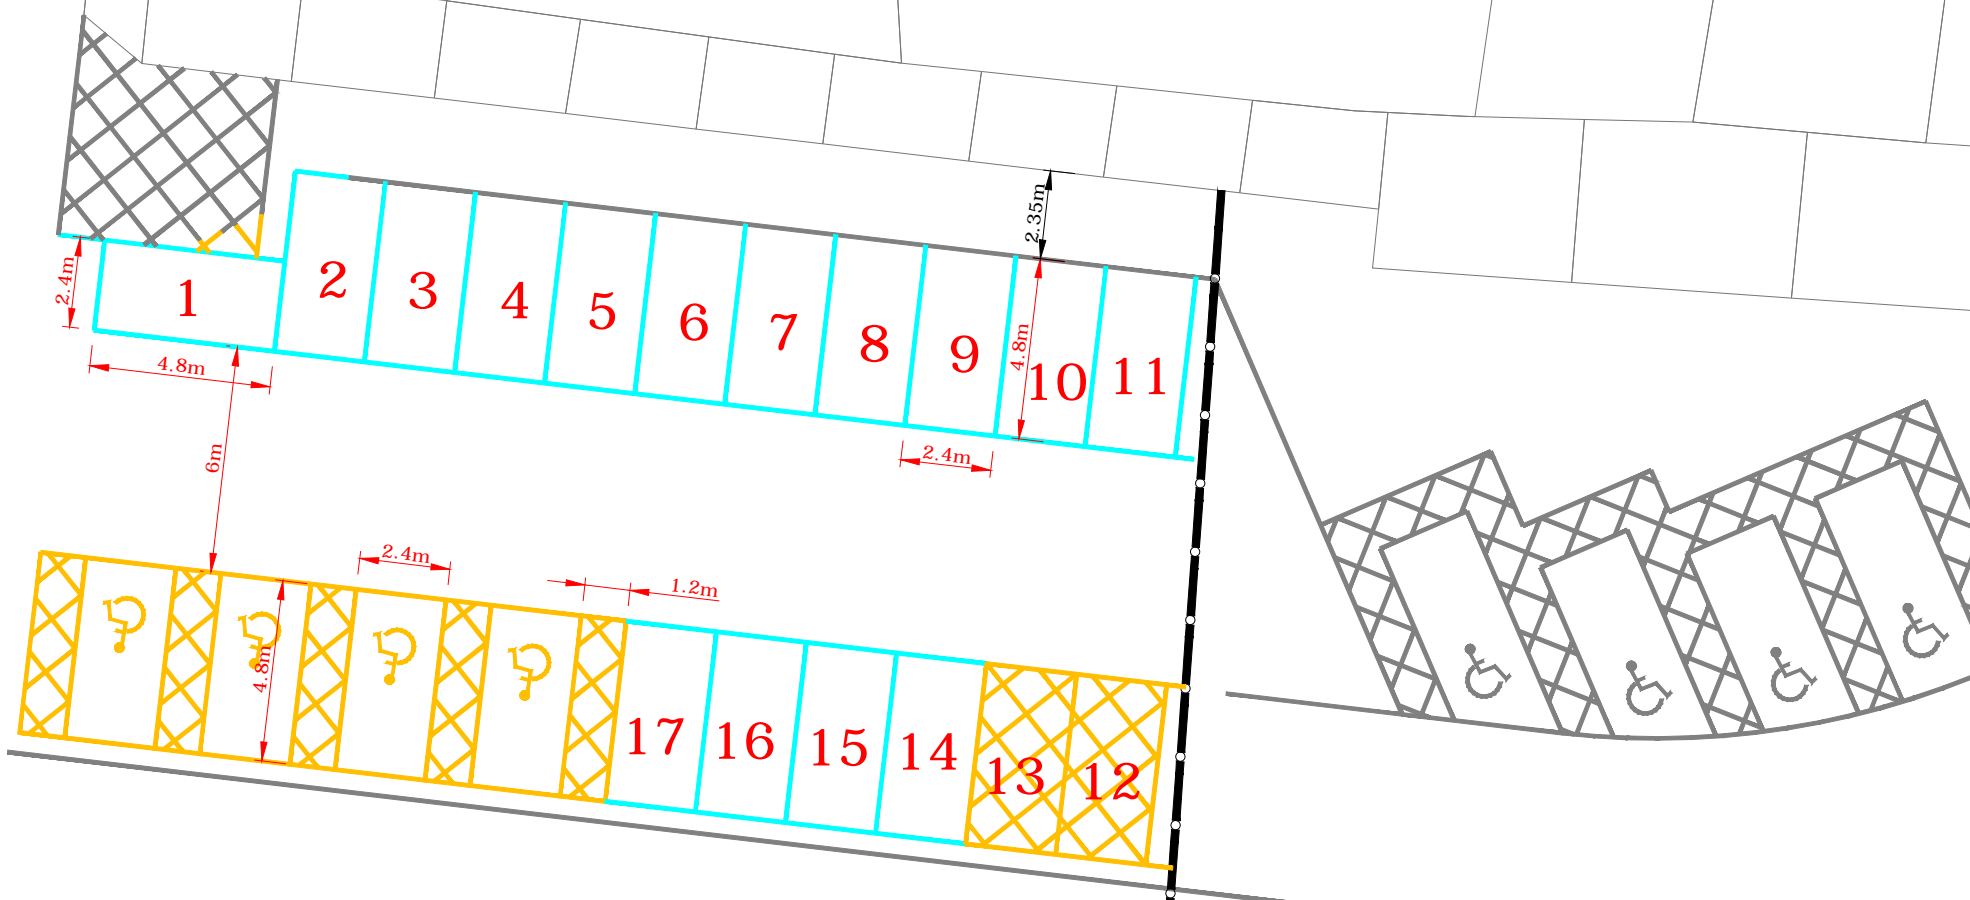


© This drawing is Copyright. It should not be relied on or used in circumstances other than those for which it was originally prepared and for which CORMAC was originally commissioned. CORMAC accepts no responsibility for this drawing to any party other than the person(s) by whom it was commissioned.

Notes
 This map is based upon Ordnance Survey material with the permission of Ordnance Survey on behalf of the Controller of Her Majesty's Stationery Office © Crown copyright. Unauthorised reproduction infringes Crown copyright and may lead to prosecution or civil proceedings. (100049047) 2019.

1. Do Not scale from this drawing. If in doubt, ask.
2. All new road markings to be laid in thermoplastic screed unless noted otherwise.
3. Yellow road markings are to be laid in the deep cream colour as per CC requirements.

Checked: N.JAMES Approved: N.JAMES

Rev	Date	Nature Of Revision
0	22.11.19	Original
A	28.11.19	Additional longitudinal parking bays added.
B	28.11.19	Additional longitudinal parking bays added.
C	28.11.19	Reverted to rev 0 with hatching added to bays 12 and 13.

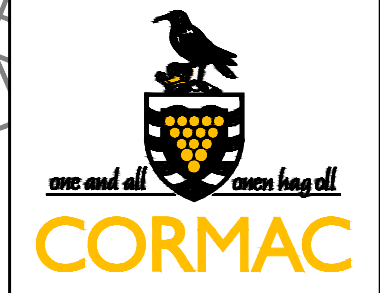

HIGHER TRENANT ROAD
 WADEBRIDGE
 CORNWALL PL27 6TW
www.cornwall.gov.uk/cormac 01872 323313

Location
 CATTLE MARKET CAR PARK,
 LISKEARD, CORNWALL

Project
 CATTLE MARKET CAR PARK
 REVISED PARKING BAYS

Drawing Title
 CAR PARK LAYOUT
 OPTION 2 - NEW LINING

Project Manager	N.JAMES
Originator	C.J.LSM
Scale	1:200 @ A3
Drawing No	CTT012701/CM/004
Revision	C