
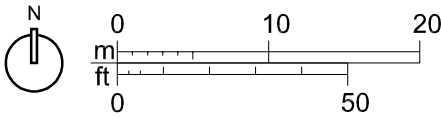


0cm

10cm

(OS by others with any errors or omissions therein)

| Let. | Date dd/mm/yy | Drawn | Revision Description |
|------|---------------|-------|----------------------|
| -    | -             | -     | -                    |

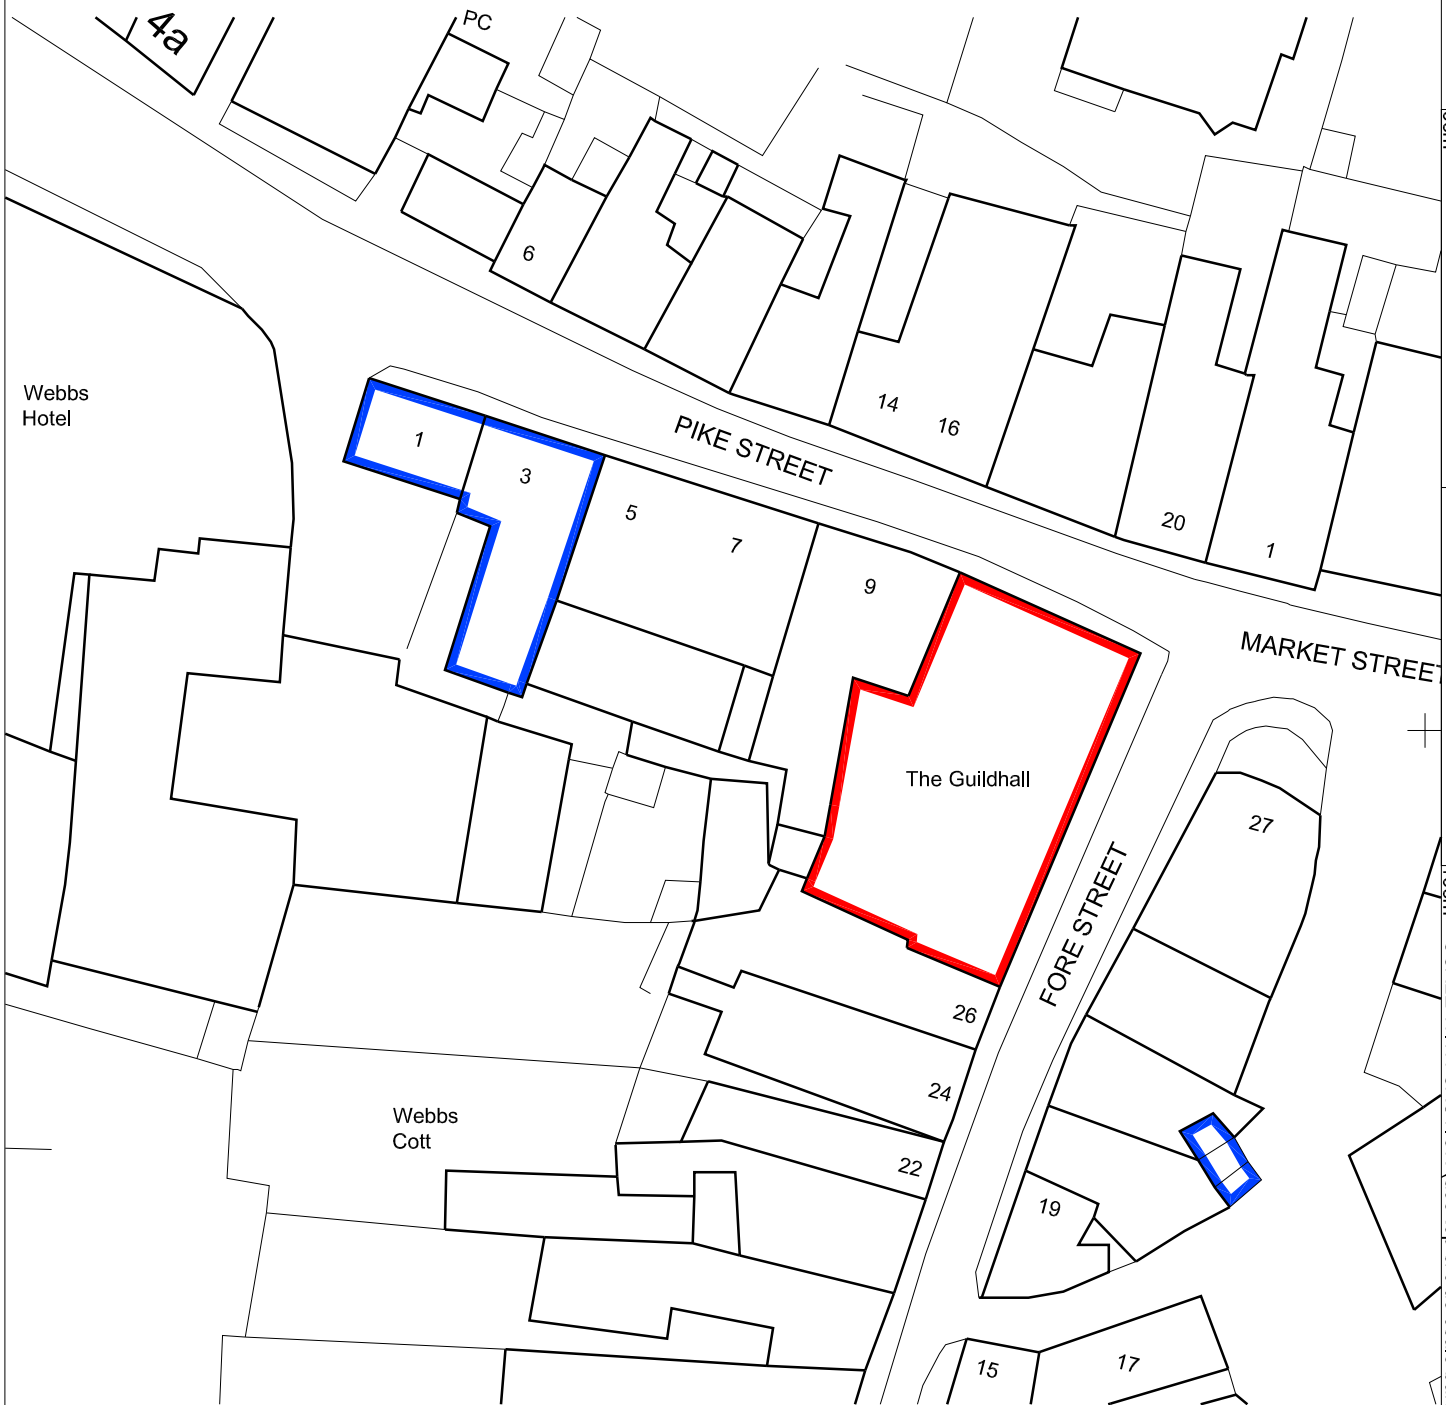

# STUDIO WINTER

Chartered Architect

The Guildhall Liskeard Cornwall PL14 3JE T: 01579 345354 F: 01579 347527 E: mail@studiowinter.com  
 This drawing is Copyright to Studio Winter Chartered Architect © all rights reserved. In all cases use figured dimensions, work only from checked site dimensions.  
 Report any discrepancies immediately.

Studio Winter Chartered Architect is a trading name of C M Architect Limited

10cm SCALE WITH CAUTION (use top & side scale bars to check for distortion or reduction)