




THIRD FLOOR / TOWER

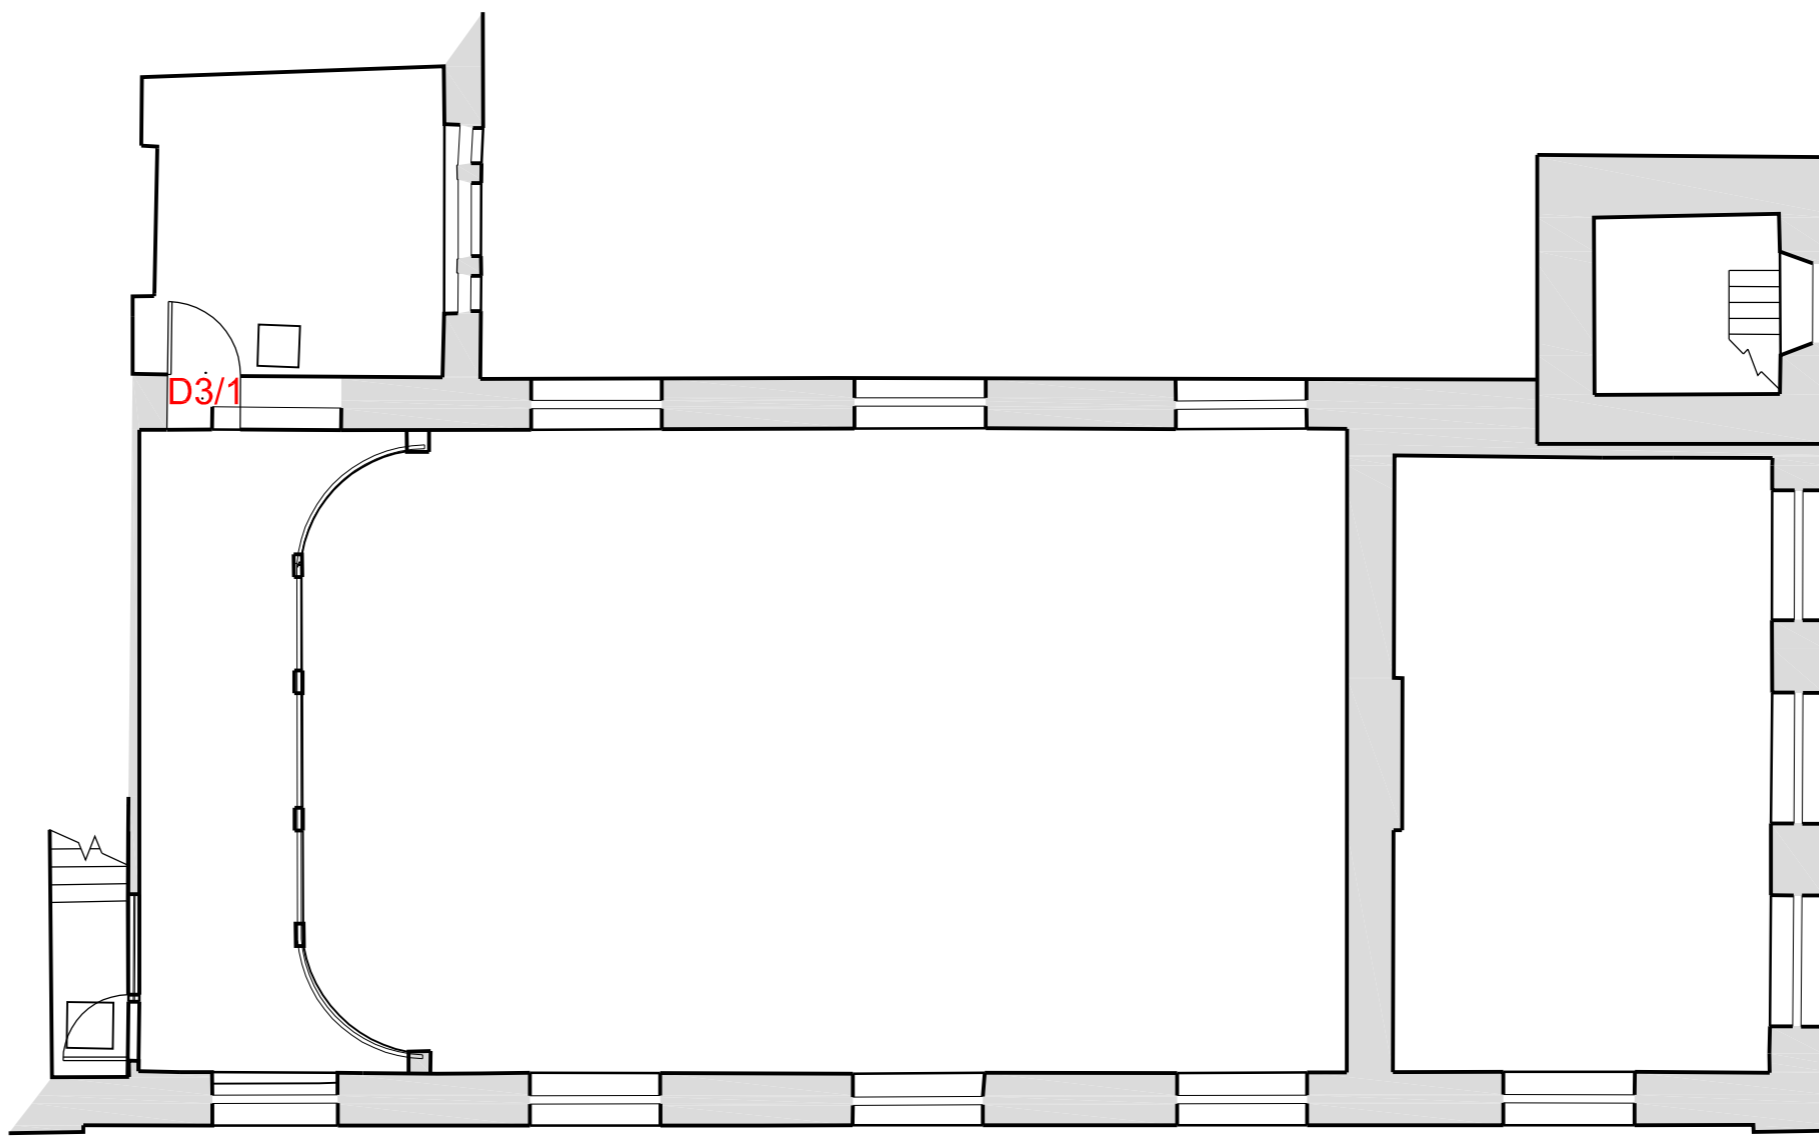


SECOND FLOOR

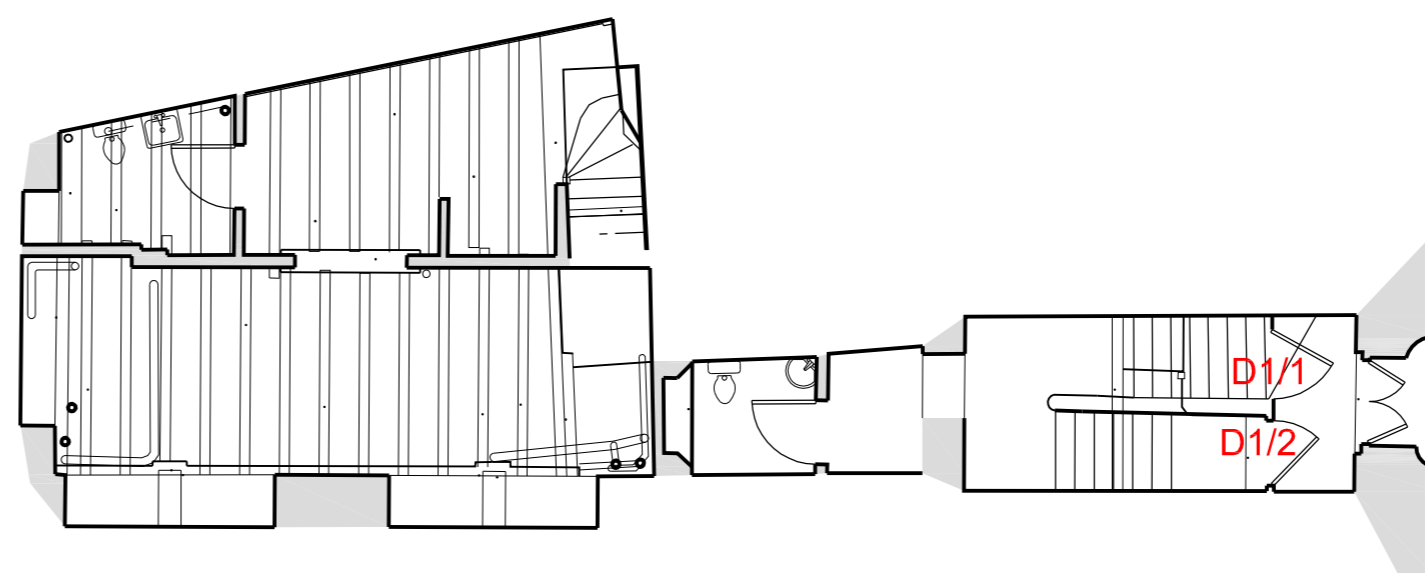


MEZZANINE

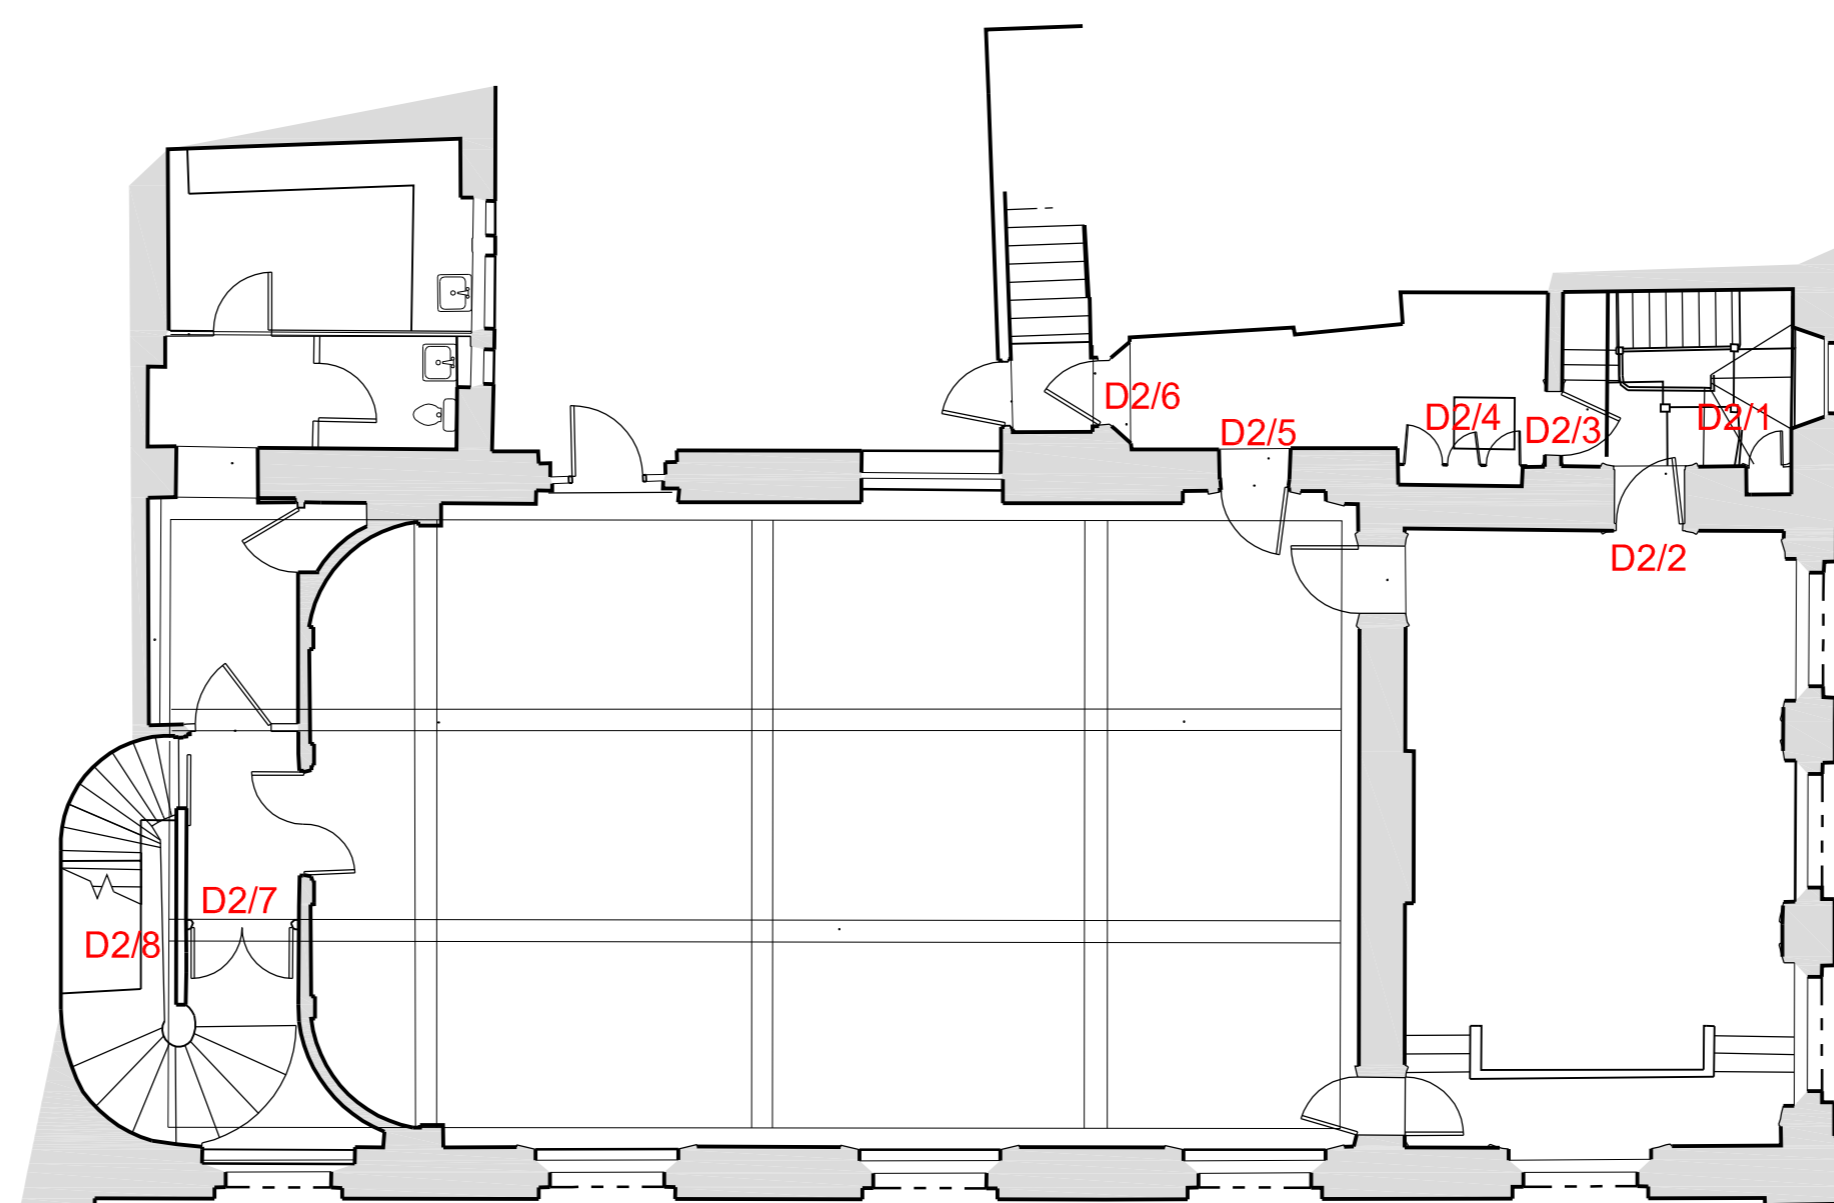

FIRST FLOOR

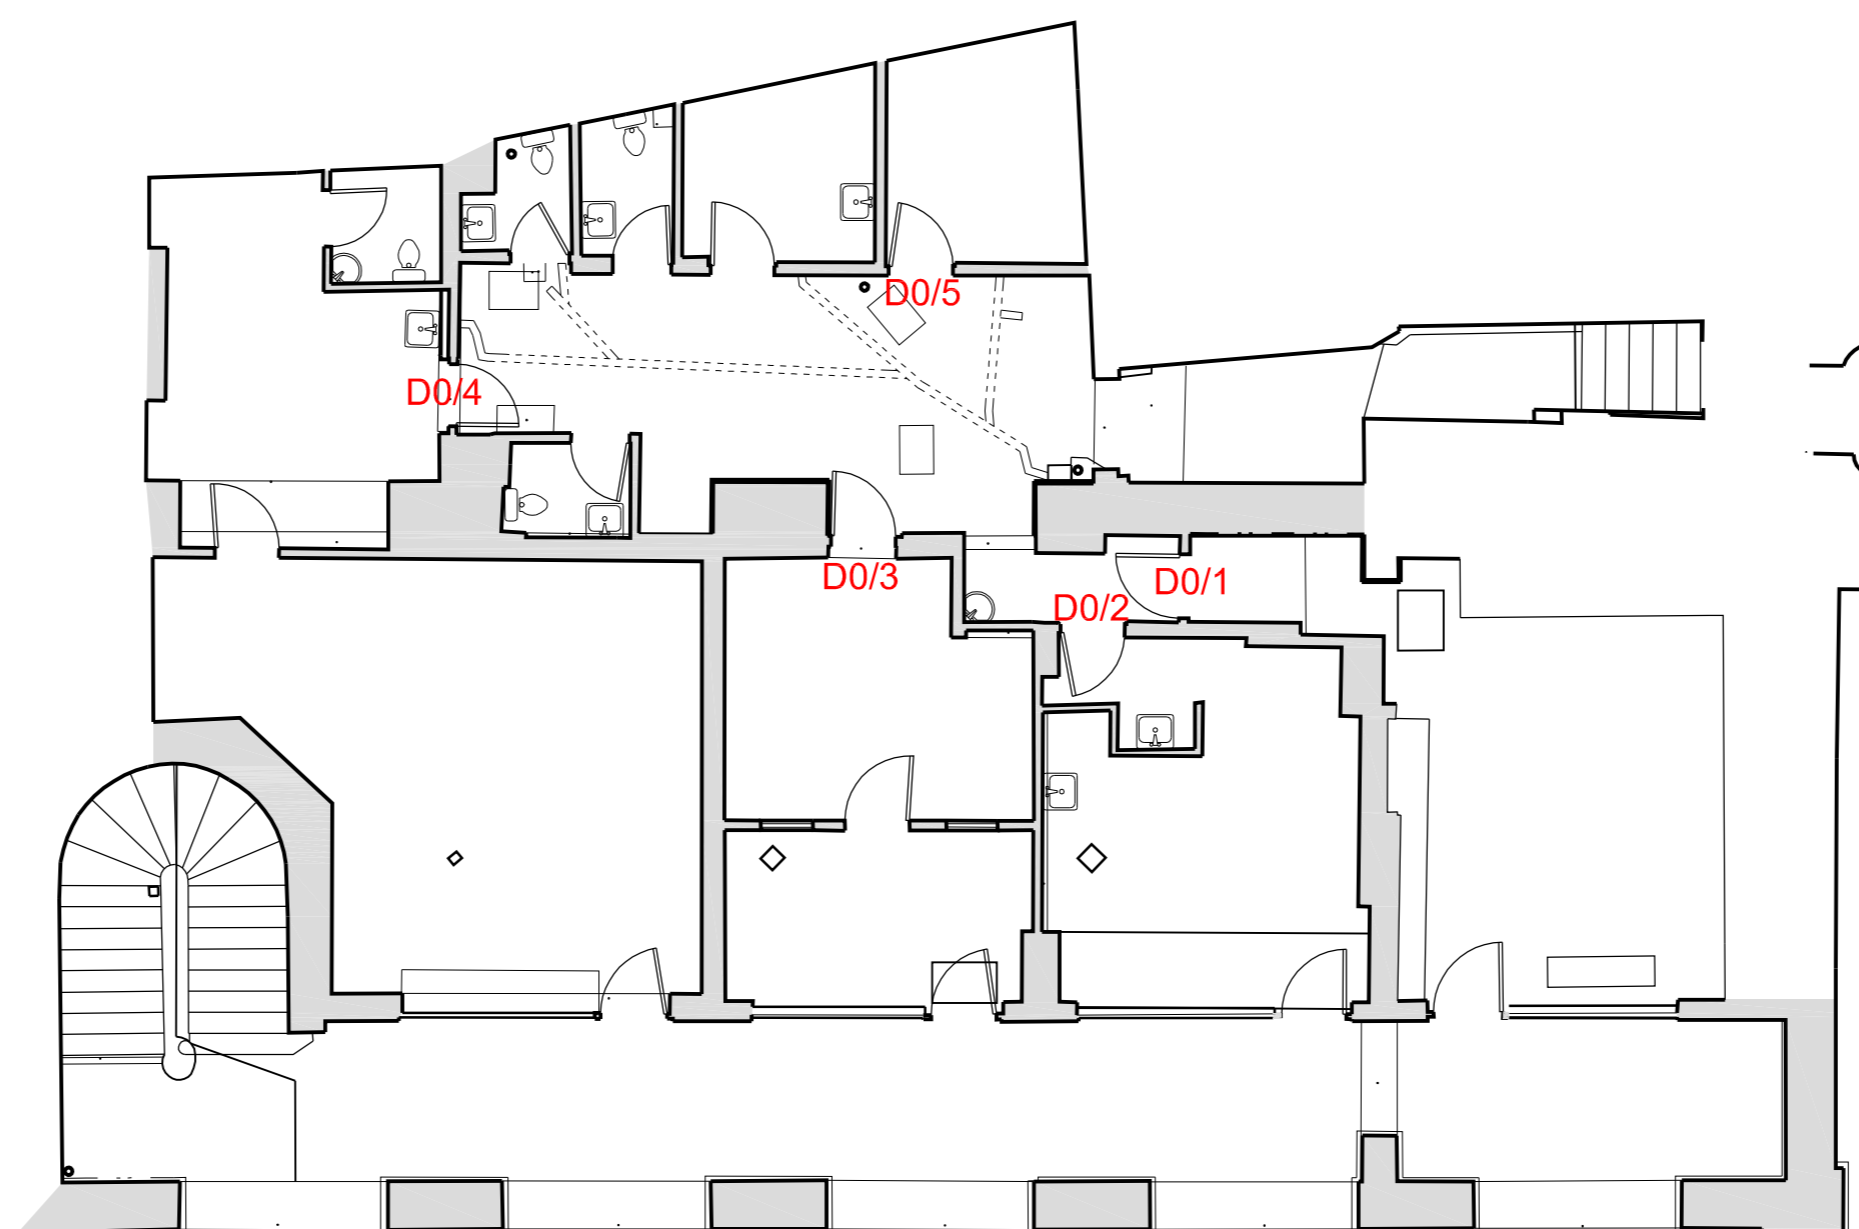

GROUND FLOOR

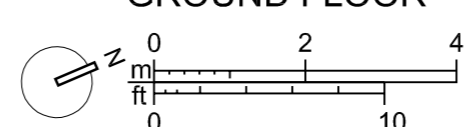

STUDIO WINTER
 Chartered Architect
 19/1537/11
 19/1537/11
 AUGUST 2019
 PRELIMINARY

Project Title: ALTERATIONS TO INTERNAL FIRE DOORS AT THE SCHUBERT HALL, BIRMINGHAM
 Drawn: CGM
 Scale: (unless stated) Original Size
 Date: 19/08/2019
 Checked: CGM
 Date: 19/08/2019

This drawing is Copyright © Studio Winter and is the property of Studio Winter. It is not to be used, copied, reproduced, or disseminated without the written consent of Studio Winter. Studio Winter Chartered Architects Limited is a member of the Chartered Institute of Architects (CIA).

Date	Drawn	Revision Description
-	-	-
-	-	-
-	-	-

REVISIONS

(Survey by others with any errors or omissions therein)