





1 00 Ground Floor Plan
1 : 100

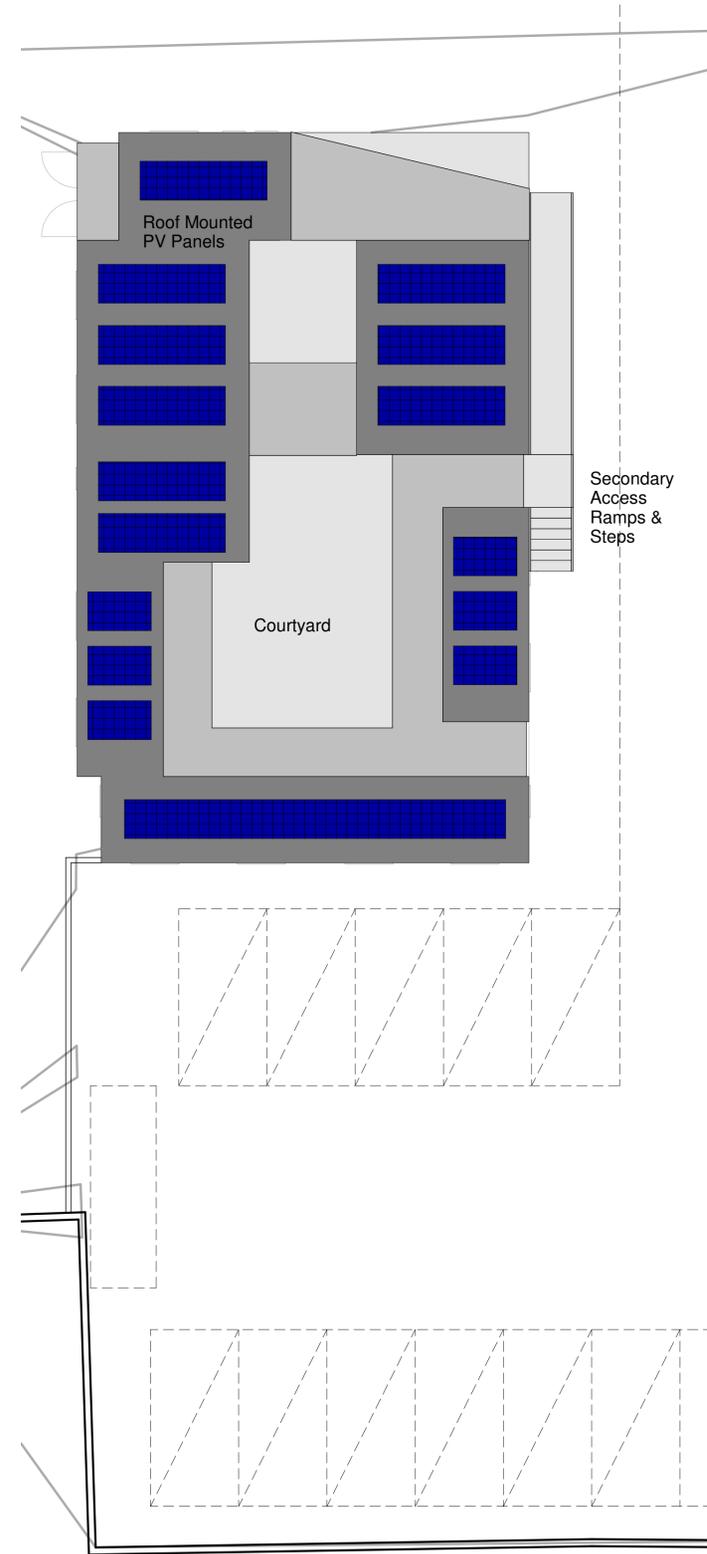

2 01 Roof Plan - Dependent 1
1 : 100

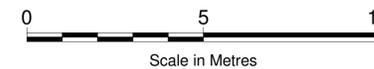

NOTES

- 1 THIS DRAWING IS THE COPYRIGHT OF THE ARCHITECT AND MAY NOT BE REPRODUCED WITHOUT LICENCE.
- 2 DO NOT SCALE OFF THIS DRAWING FOR CONSTRUCTION PURPOSES.
- 3 ALL DIMENSIONS AND LEVELS ARE TO BE CHECKED ON SITE BY THE CONTRACTOR BEFORE COMMENCEMENT OF WORK AND ANY DISCREPANCIES REPORTED TO THE ARCHITECT.
- 4 NO RESPONSIBILITY CAN BE ACCEPTED FOR ERRORS ARISING ON SITE DUE TO UNAUTHORISED VARIATIONS FROM THE ARCHITECTS DRAWINGS.
- 5 DRAWINGS ISSUED ELECTRONICALLY MAY LOSE SOME DETAIL.

NOTES:

This drawings contains the following model files:
XXX-PBW-XX-XX-M3-A-0001-Name [S1] [P1]

AMENDMENTS

Rev. No	Revision Description	Rev. Date	Issued by
1	Draft Planning Issue	26.02.21	MW

SE0032

POYNTON BRADBURY WYNTER COLE
Architects Ltd
ATLANTIC STUDIO, TRELYON AVENUE,
ST. IVES, CORNWALL. TR26 2AD
Tel. 01736 792000.
E-Mail: architects@pbwc.co.uk
www.pbwc.co.uk



Project Number: 3767

Project Name: Liskeard CLLD

Title
PLANS - GA - PROPOSED - GROUND

Project
3767 - PBW - 00 - 00 - DR - A - 2200

Purpose of Issue	Status	Revision
For Information	S2	P1

Scale
1 : 100@A1

Director In Charge	Project Architect	Off. Project No.
CS	MW	3767