



1 00 Ground Floor Plan  
1:100

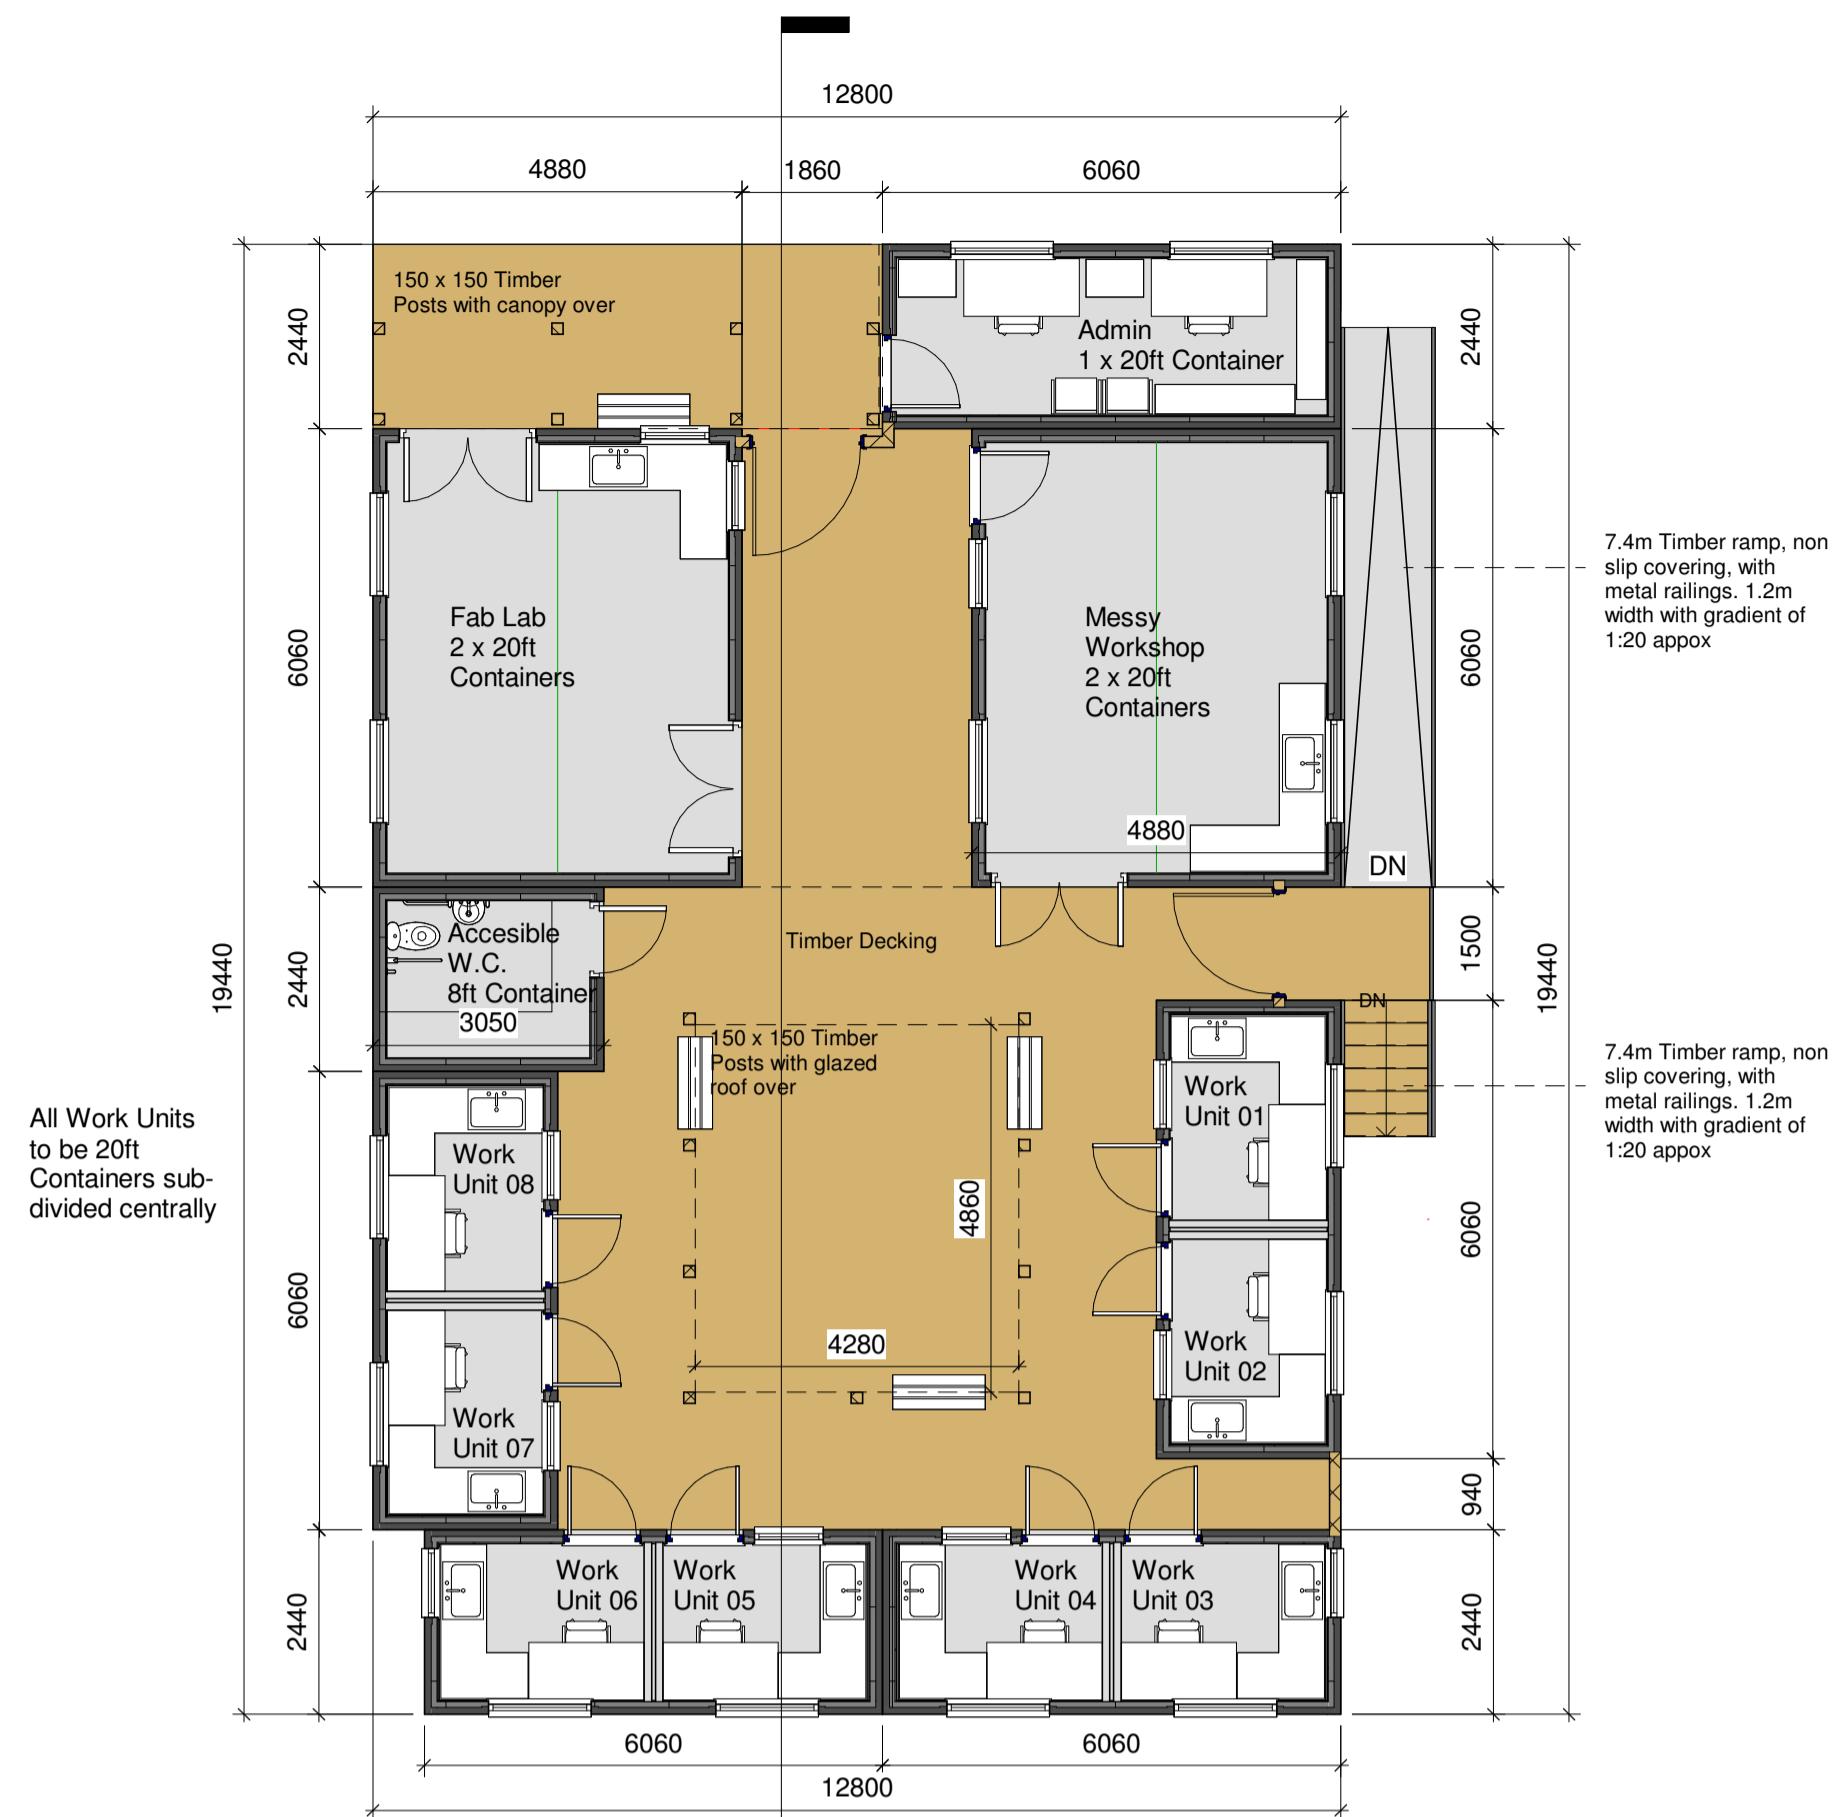


| Schedule of Accommodation |               |                      |
|---------------------------|---------------|----------------------|
| Admin                     | 2.06m x 5.68m | 11.7m <sup>2</sup>   |
| Fab Lab                   | 4.5m x 5.68m  | 25.56m <sup>2</sup>  |
| Messy Workshop            | 4.5m x 5.68m  | 25.56m <sup>2</sup>  |
| Accessible W.C.           | 2.67m x 2.06m | 5.50m <sup>2</sup>   |
| Work Unit 01              | 2.72m x 2.06m | 5.59m <sup>2</sup>   |
| Work Unit 02              | 2.72m x 2.06m | 5.59m <sup>2</sup>   |
| Work Unit 03              | 2.72m x 2.06m | 5.59m <sup>2</sup>   |
| Work Unit 04              | 2.72m x 2.06m | 5.59m <sup>2</sup>   |
| Work Unit 05              | 2.72m x 2.06m | 5.59m <sup>2</sup>   |
| Work Unit 06              | 2.72m x 2.06m | 5.59m <sup>2</sup>   |
| Work Unit 07              | 2.72m x 2.06m | 5.59m <sup>2</sup>   |
| Work Unit 08              | 2.72m x 2.06m | 5.59m <sup>2</sup>   |
| Total GFA                 |               | 113.04m <sup>2</sup> |

2 00 Ground Floor Plan - Dimensions  
1:100

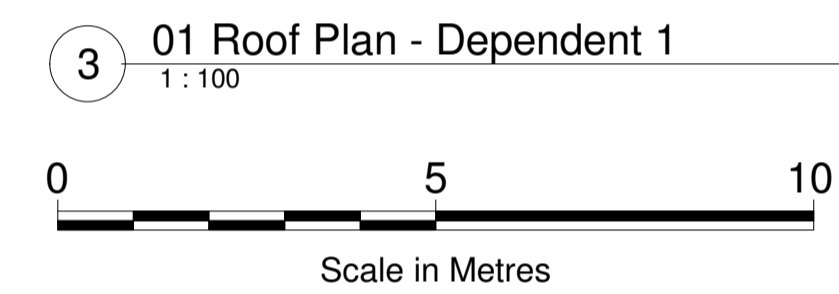

3 01 Roof Plan - Dependent 1  
1:100

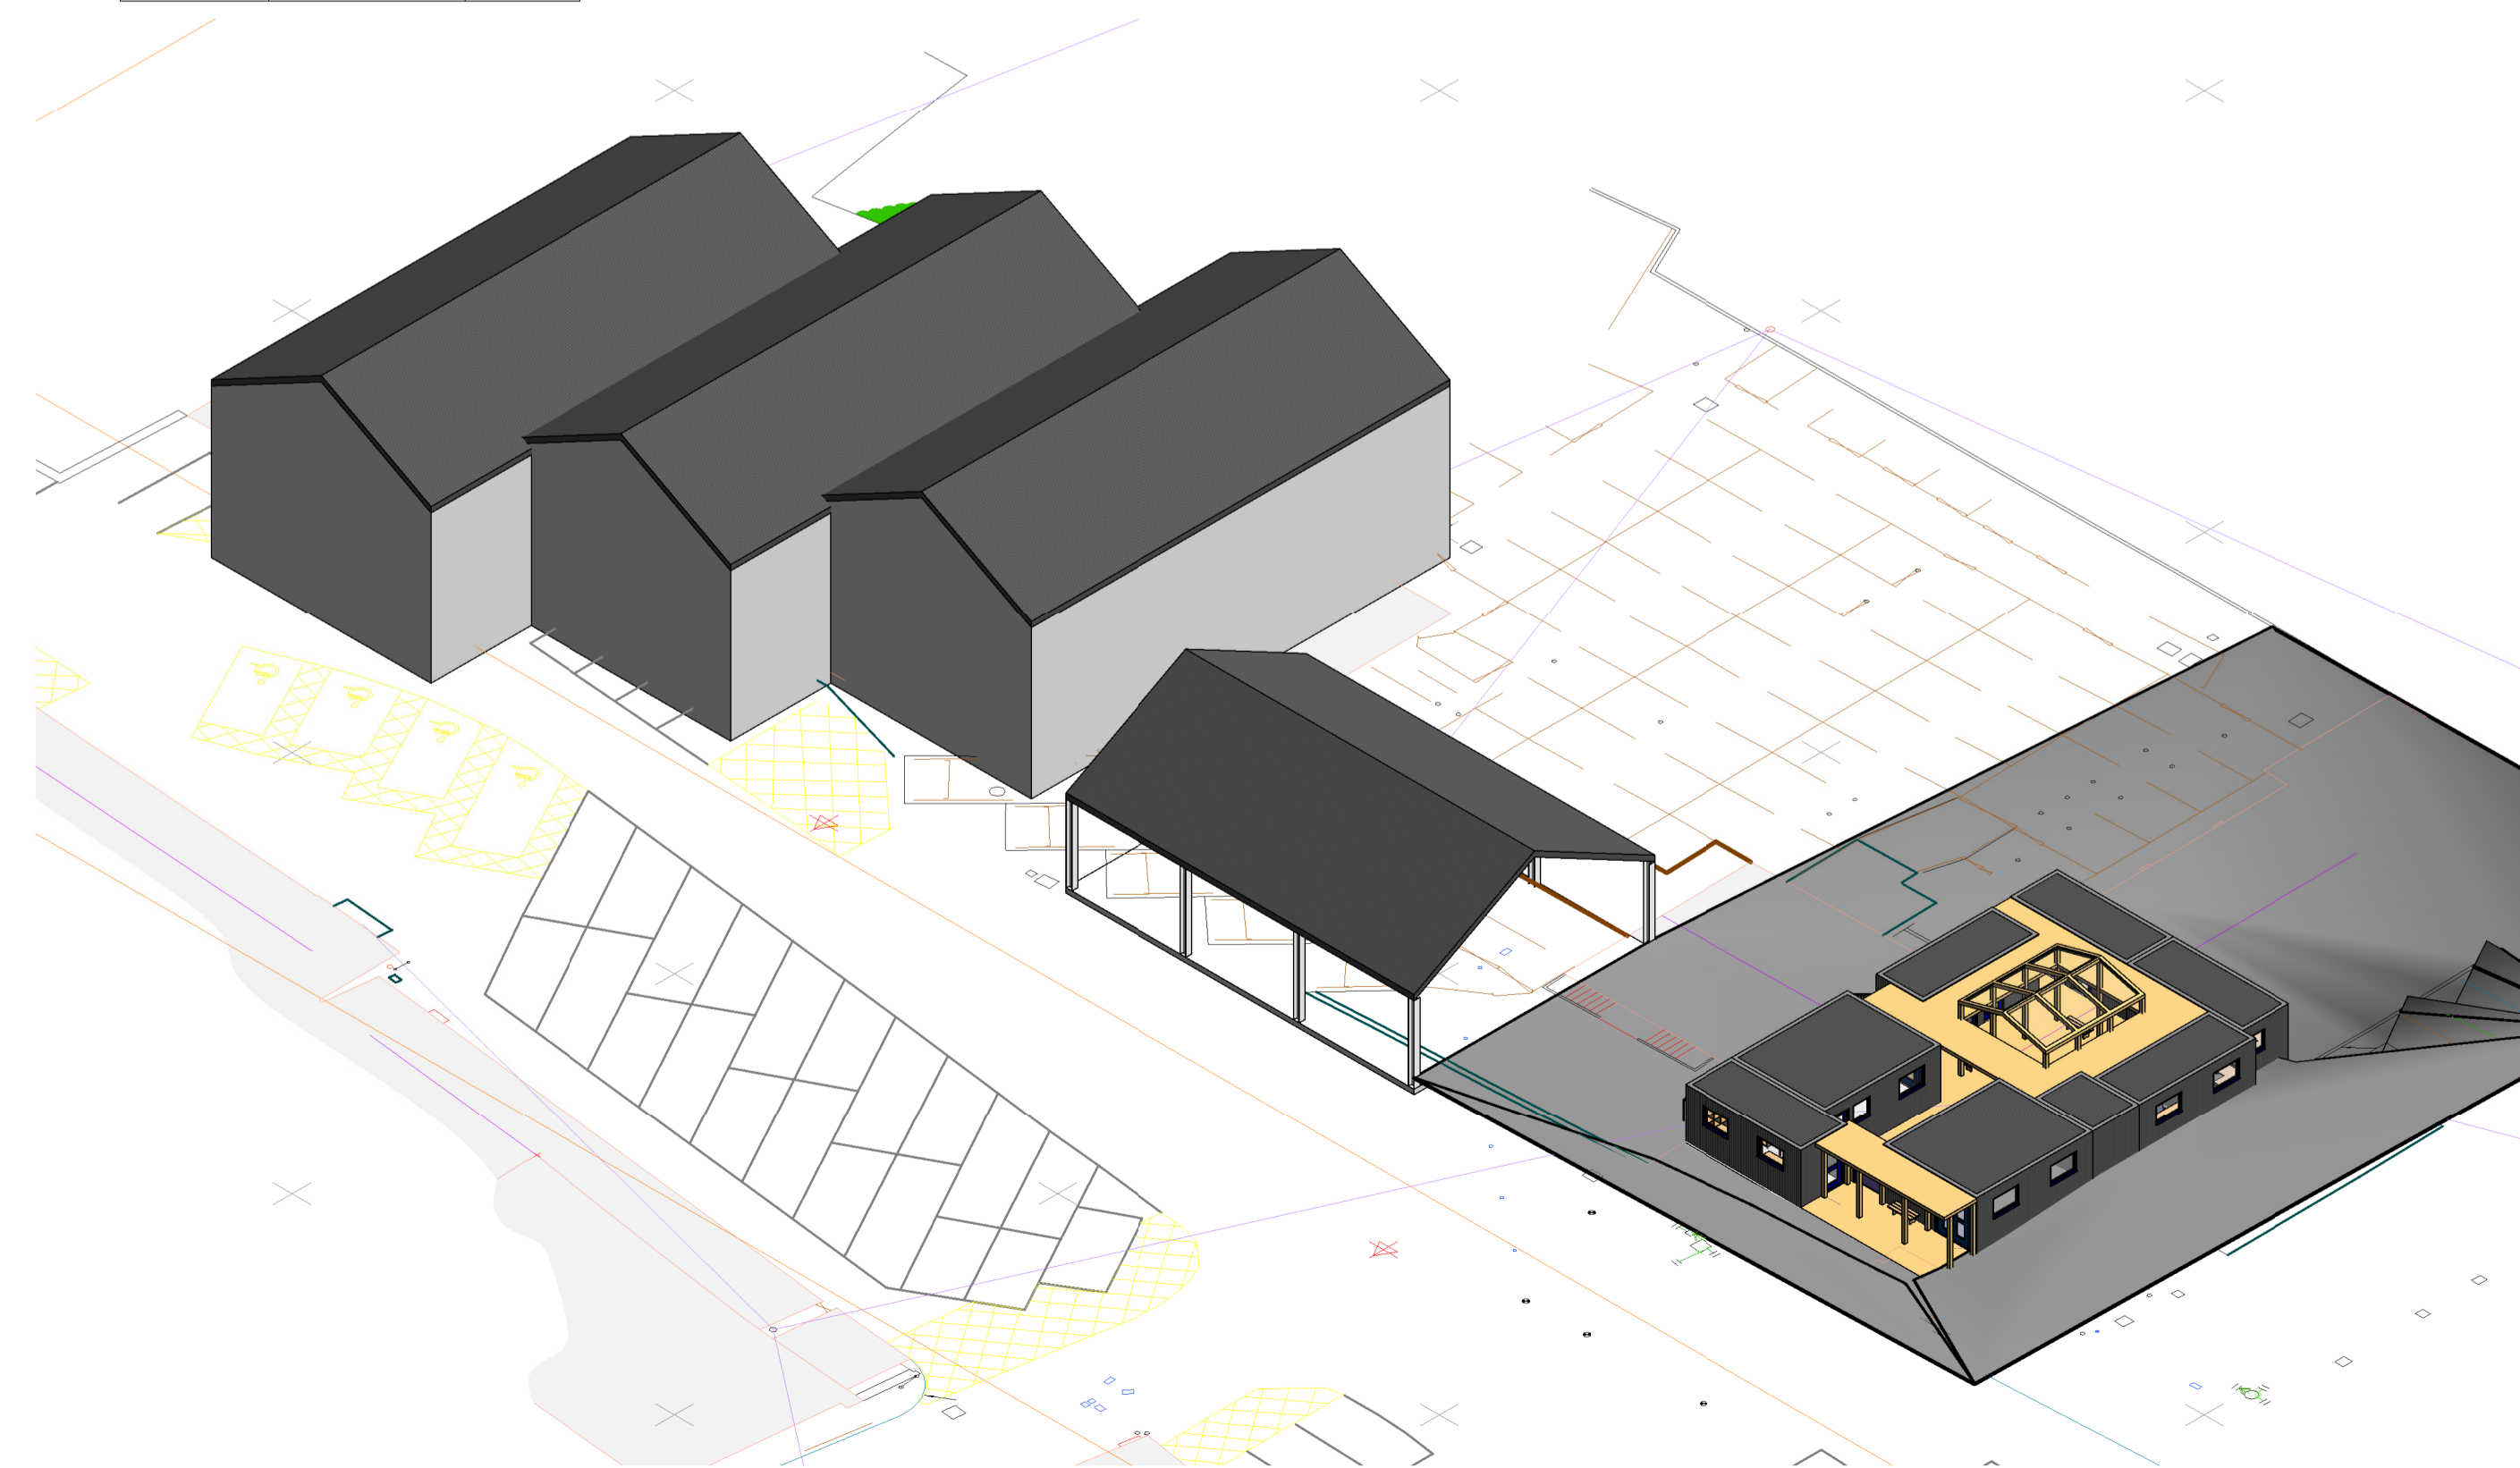

4 Proposed 3D

NOTES

- 1 THIS DRAWING IS THE COPYRIGHT OF THE ARCHITECT AND MAY NOT BE REPRODUCED WITHOUT LICENCE.
- 2 DO NOT SCALE OFF THIS DRAWING CONSTRUCTION PURPOSES.
- 3 ALL DIMENSIONS AND LEVELS ARE TO BE CHECKED ON SITE BY THE CONTRACTOR BEFORE COMMENCEMENT OF WORK AND ANY DISCREPANCIES REPORTED TO THE ARCHITECT.
- 4 NO RESPONSIBILITY CAN BE ACCEPTED FOR ERRORS ARISING ON SITE DUE TO UNAUTHORISED VARIATIONS FROM THE ARCHITECT'S DRAWINGS.
- 5 DRAWINGS ISSUED ELECTRONICALLY MAY LOSE SOME DETAIL.

NOTES:

This drawings contains the following model files:  
XXX-PBW-XX-XX-M3-A-0001-Name [S1] [P1]

AMENDMENTS

| Rev. No | Revision Description       | Rev. Date | Issued by |
|---------|----------------------------|-----------|-----------|
| 1       | Preliminary Issue          | 22.01.21  | MW        |
| 2       | Post Design Workshop Issue | 26.01.21  | MW        |

PRELIMINARY DRAFT

POYNTON BRADBURY WYNTER COLE  
Architects Ltd  
ATLANTIC STUDIO, TRELYON AVENUE,  
ST. IVES, CORNWALL. TR26 2AD  
Tel. 01736 792000.  
E-Mail: architects@pbwc.co.uk  
www.pbwc.co.uk



Project Number: 3767

Project Name: Liskeard CLLD

Title  
OPTIONS / SKETCHES

Project  
3767 - PBW - 00 - 00 - DR - A - 6000

| Purpose of Issue | Status | Revision |
|------------------|--------|----------|
| Information      | S1     | P1       |

Scale  
1:100@A1

| Director In Charge | Project Architect | Off. Project No. |
|--------------------|-------------------|------------------|
| CS                 | MW                | 3767             |