





4 Precedent Images
1 : 1000

Dark painted shipping containers with natural wood contrast to reflect the materials and colours intended for the Work Sheds and Market Canopy buildings

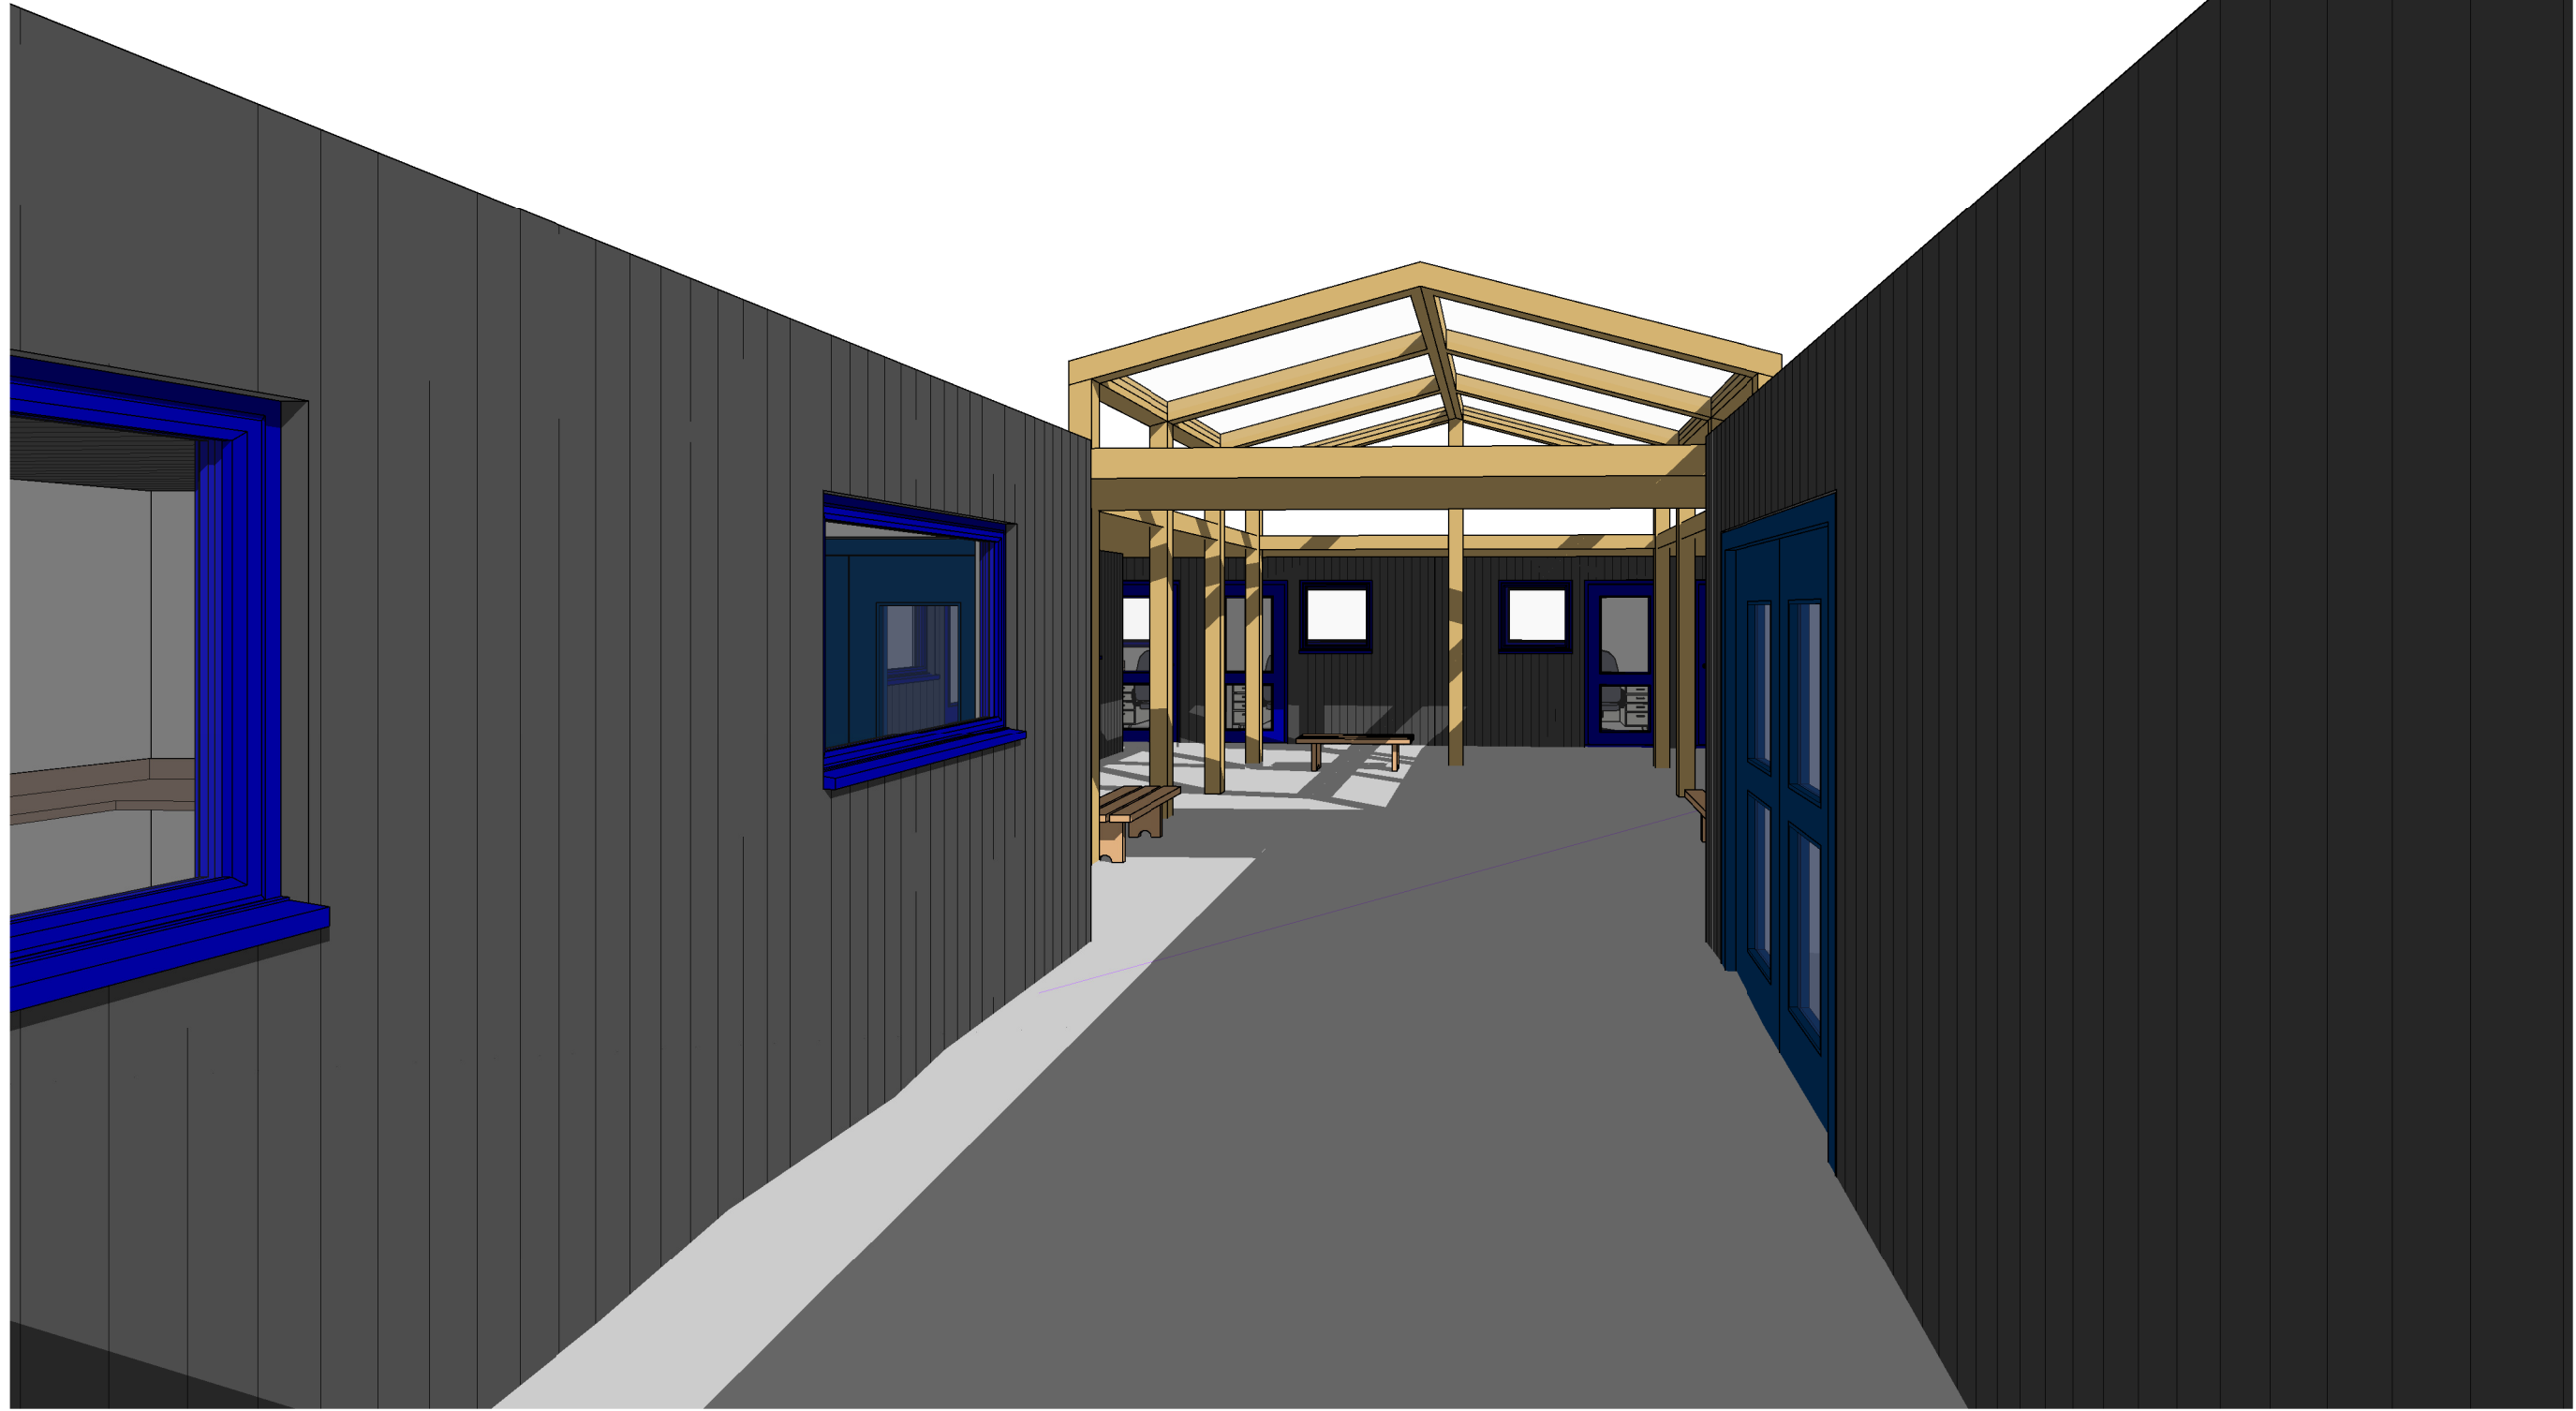

2 3D View 3

Internal view from entrance, looking towards work units and covered courtyard

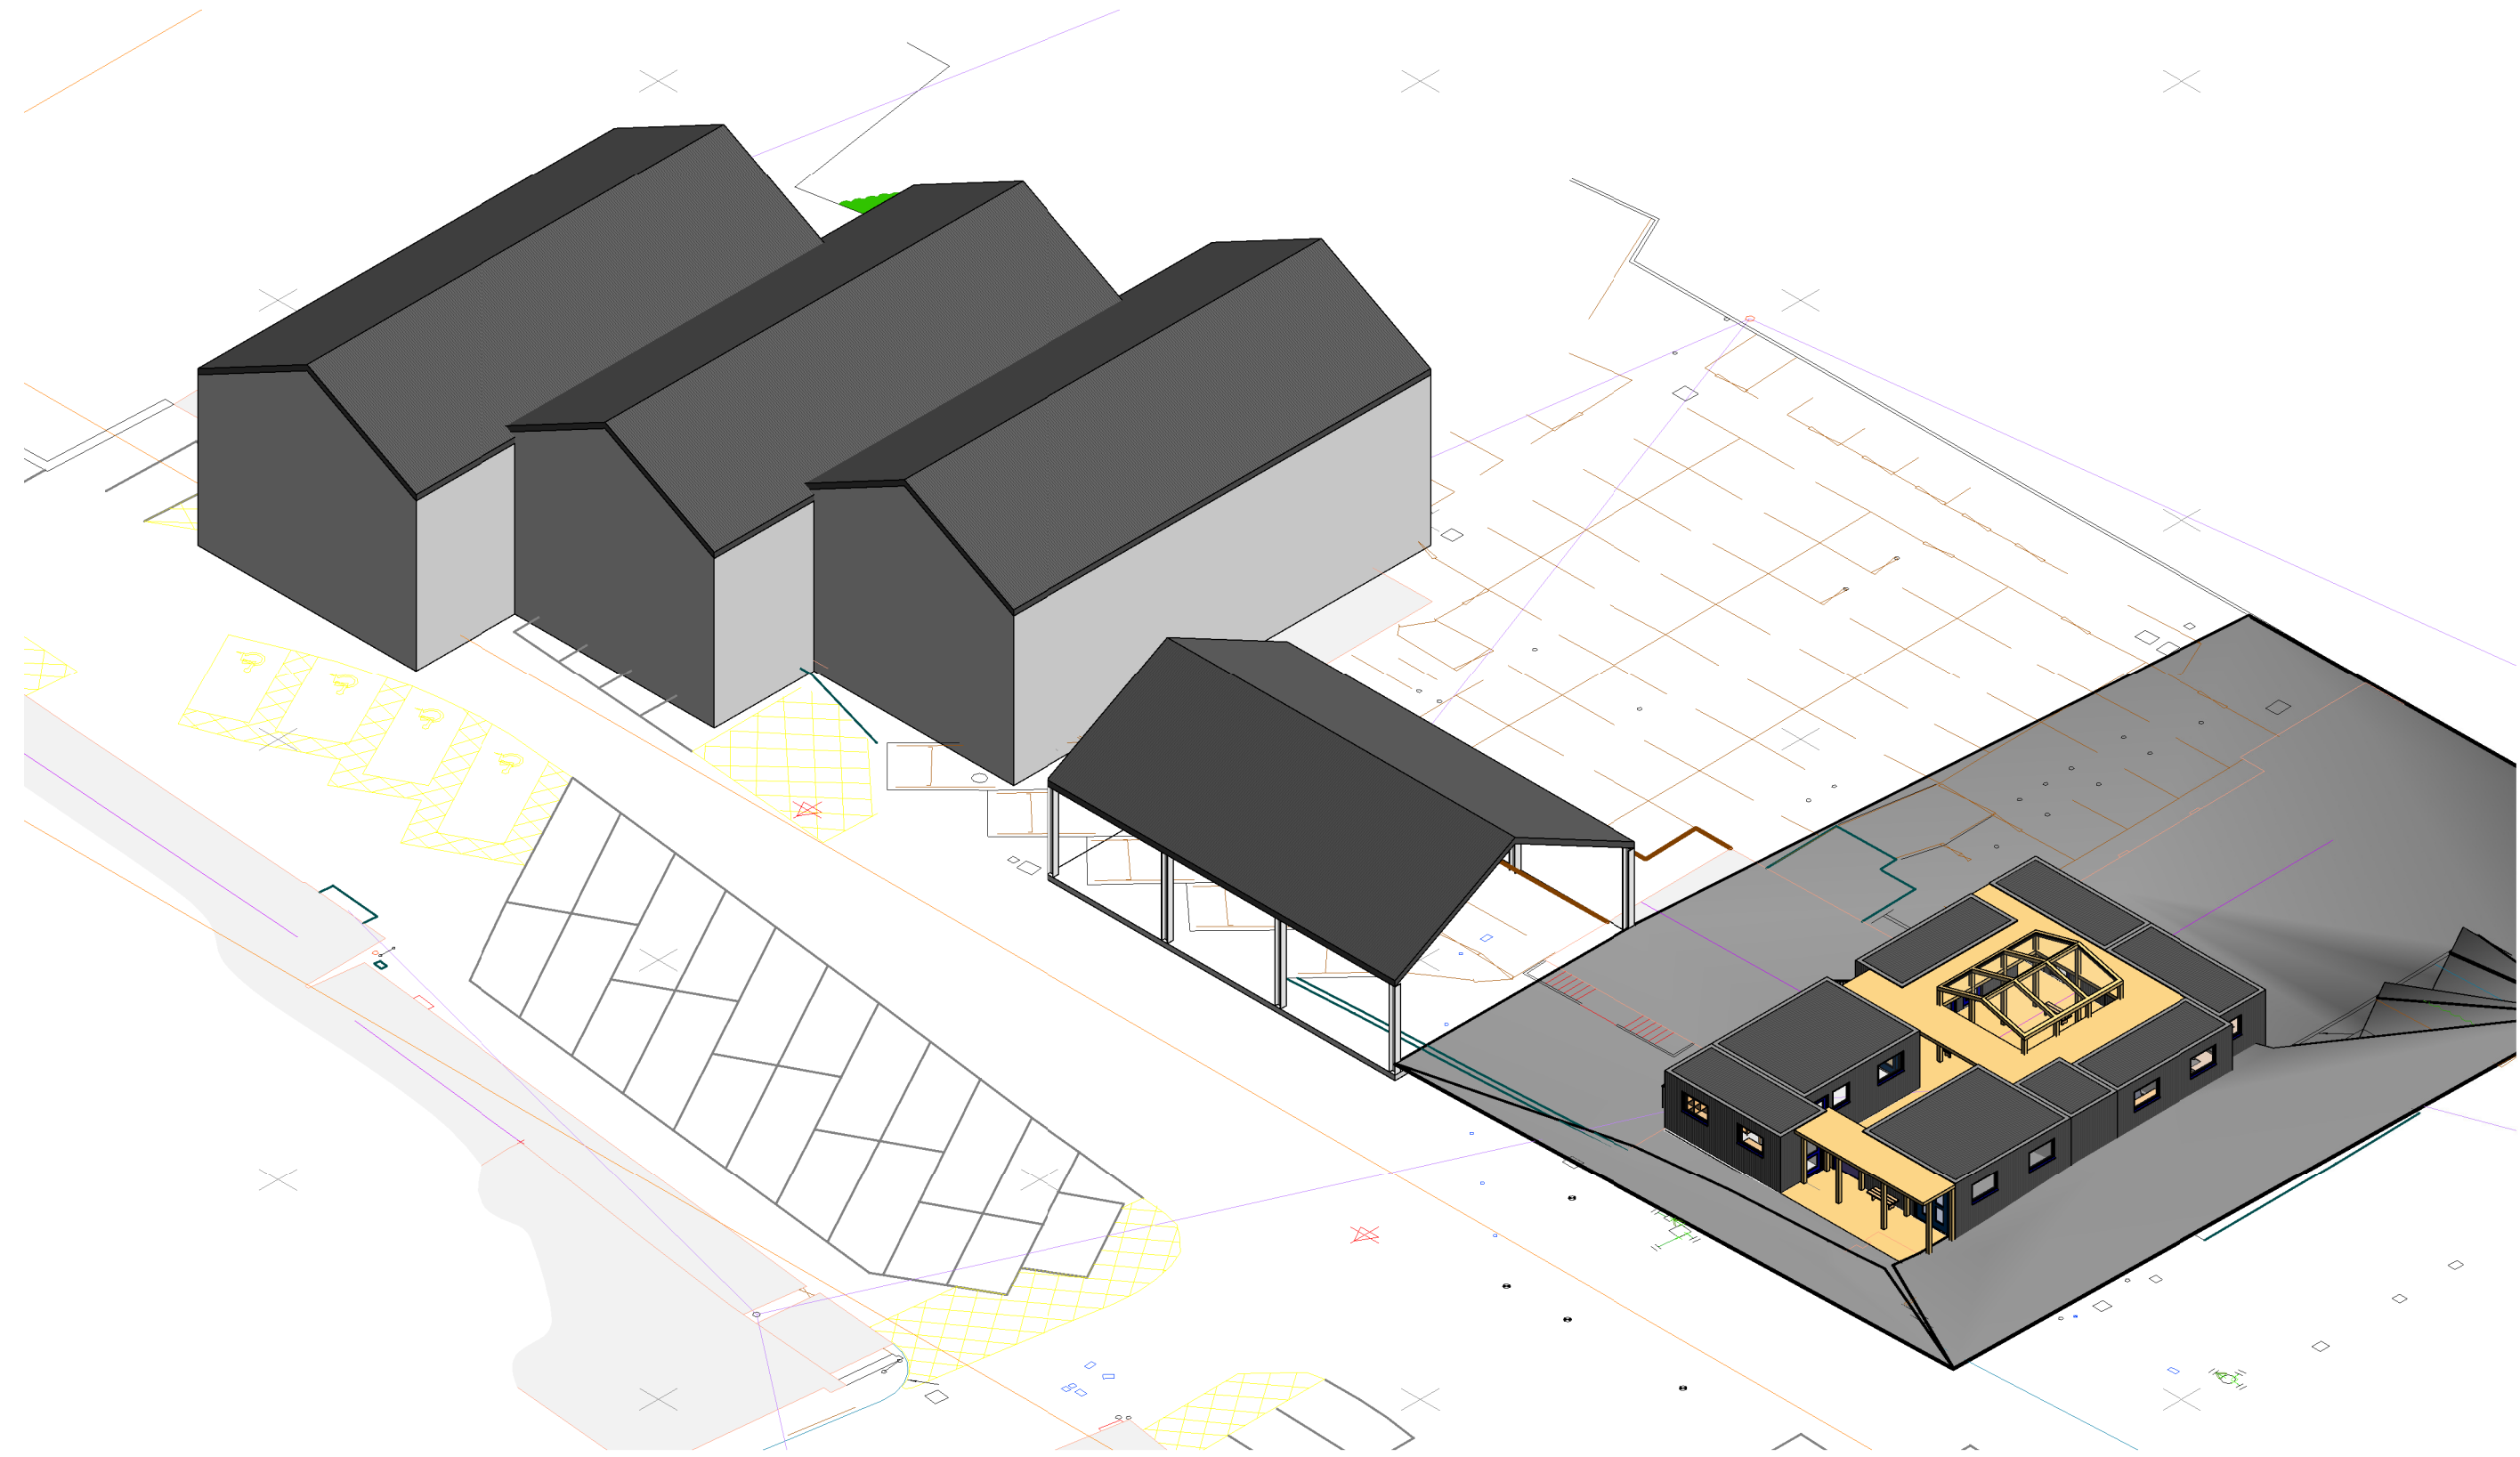

3 Proposed 3D Isometric

Preliminary Sketch Isometric view of work space units in context with Work Sheds and Market Canopy buildings.



1 3D View 1

Preliminary Sketch Ground level view of work space units with massing of Work Sheds and Market Canopy in background.

NOTES

- 1 THIS DRAWING IS THE COPYRIGHT OF THE ARCHITECT AND MAY NOT BE REPRODUCED WITHOUT LICENCE.
- 2 DO NOT SCALE OFF THIS DRAWING CONSTRUCTION PURPOSES.
- 3 ALL DIMENSIONS AND LEVELS ARE TO BE CHECKED ON SITE BY THE CONTRACTOR BEFORE COMMENCEMENT OF WORK AND ANY DISCREPANCIES REPORTED TO THE ARCHITECT.
- 4 NO RESPONSIBILITY CAN BE ACCEPTED FOR ERRORS ARISING ON SITE DUE TO UNAUTHORISED VARIATIONS FROM THE ARCHITECTS DRAWINGS.
- 5 DRAWINGS ISSUED ELECTRONICALLY MAY LOSE SOME DETAIL.

NOTES:
This drawings contains the following model files:
XXX-PBW-XX-XX-M3-A-0001-Name [S1] [P1]

AMENDMENTS			
Rev. No	Revision Description	Rev. Date	Issued by
1	Post Design Workshop Issue	26.01.21	MW

PRELIMINARY DRAFT

POYNTON BRADBURY WYNTER COLE
Architects Ltd
ATLANTIC STUDIO, TRELYON AVENUE,
ST. IVES, CORNWALL. TR26 2AD
Tel. 01736 792000.
E-Mail: architects@pbwc.co.uk
www.pbwc.co.uk



Project Number: 3767
Project Name: Liskeard CLLD

Title
DESIGN WORKSHOP 2 IMAGES

Project
3767 - 6002

Purpose of Issue Status Revision
For Information S1

Scale
1 : 1000@A1

Director In Charge	Project Architect	Off. Project No.
CS	MW	3767