

THIS DRAWING MUST BE READ IN CONJUNCTION WITH OTHER ARCHITECTS, CONSULTANT'S, SUB-CONTRACTORS AND SPECIALIST DRAWINGS.

ALL DIMENSIONS ARE IN MILLIMETRES UNLESS STATED OTHERWISE.

ALL DIMENSIONS ARE TO BE VERIFIED ON SITE AND CONFIRMED, BY THE CONTRACTOR, BEFORE COMMENCEMENT OF CONSTRUCTION.


IF THIS DRAWING EXCEEDS THE QUANTITIES TAKEN, IN ANY WAY, THE ARCHITECTS ARE TO BE INFORMED BEFORE THE WORK IS PUT IN HAND.

Rev Date	Revision	By	Chk
- 00/00/00	Text	-	-

Notes

PAINTED STUDWORK WALL, TO INCORPORATE CEILING PIPEWORK WITHIN

WC ARRANGEMENT FORMED FROM TROVEX UNIVERSAL CUBICLE SYSTEM

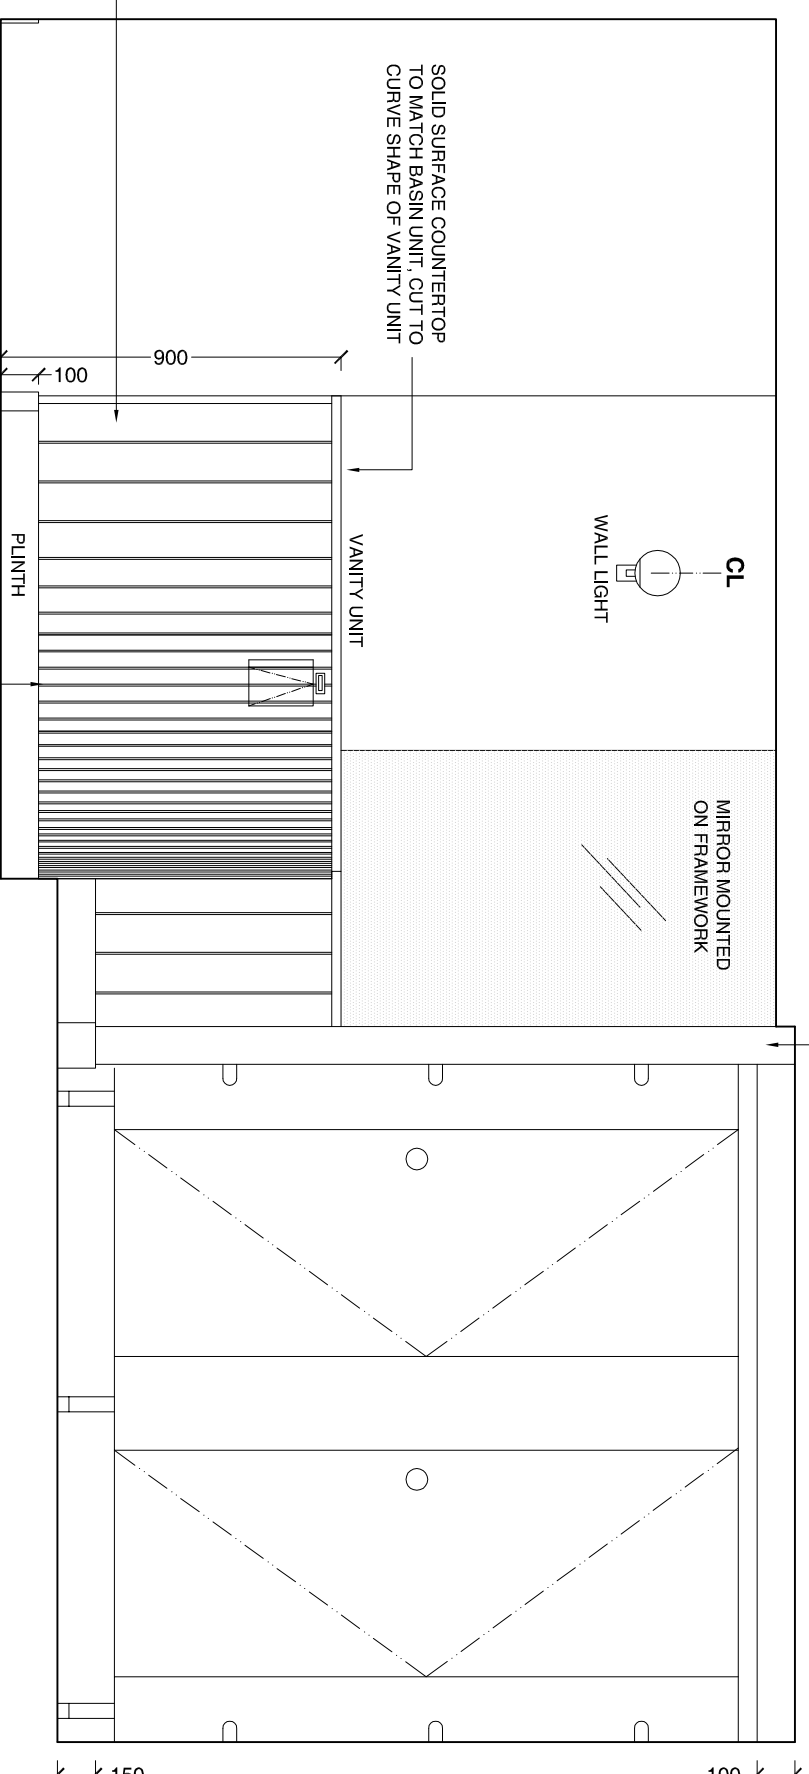


01 Elevation 3 (vanity unit)

Scale 1:20

PULL OUT UNDER COUNTER BIN UNIT - WITH OPENING AND ACRYLIC FLAP TO FRONT FACE OF VANITY UNIT FOR VISITOR USE. FLAP TO INCORPORATE 'BIN' SIGN.

WC ARRANGEMENT FORMED FROM TROVEX UNIVERSAL CUBICLE SYSTEM

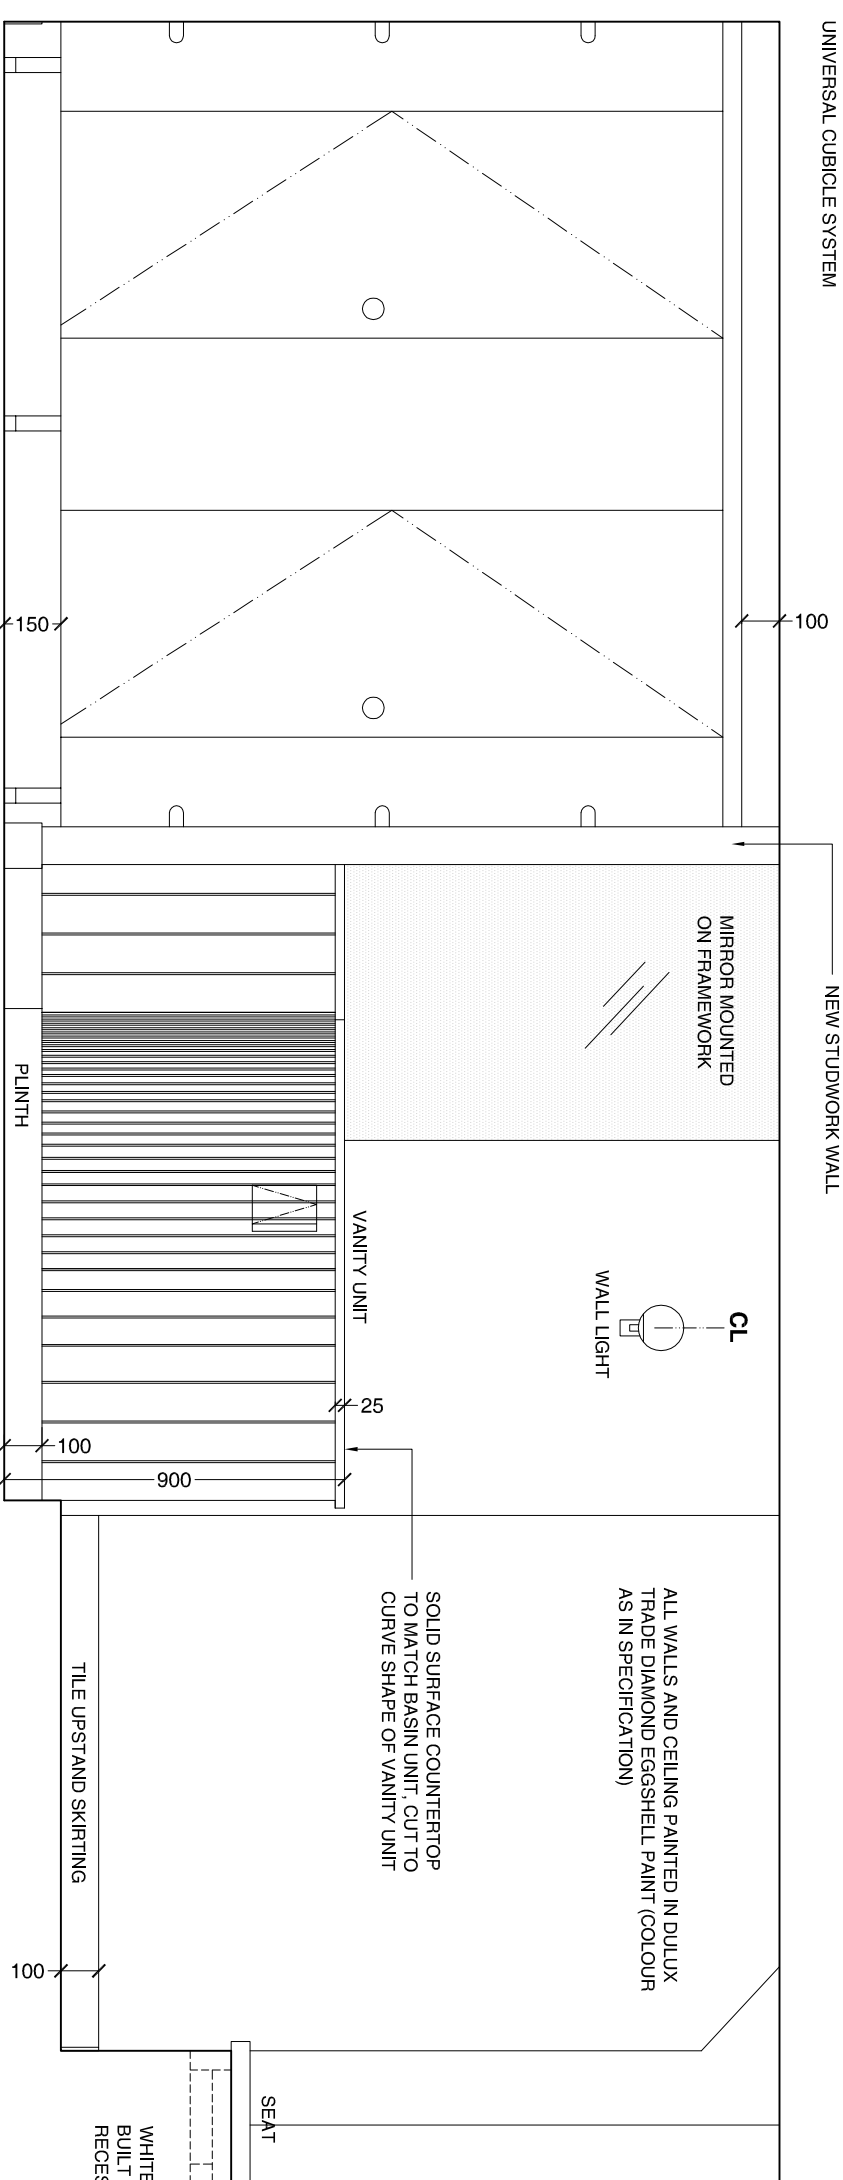

02 Elevation 4 (vanity unit)

Scale 1:20

Le Page Architects

Le Page Architects Limited
 Plumer House
 Talliyou Road
 Crownhill
 Plymouth
 PL6 5DH
 Tel: +44 (0)1752 849 880
 Email: enquiries@lepagearchitects.com
 Web: <http://www.lepagearchitects.com>

Client
Liskeard Public Hall

Project Name
Phase 2 Refurbishment

Drawing
Female WCs
 Proposed Elevations

Scale
 1:50 @ A3

Drawn by
 CK
 Checked by
 Scr

Project No. **J22.075** Drawing No. **AD03** Revision

Date
 15.03.23