

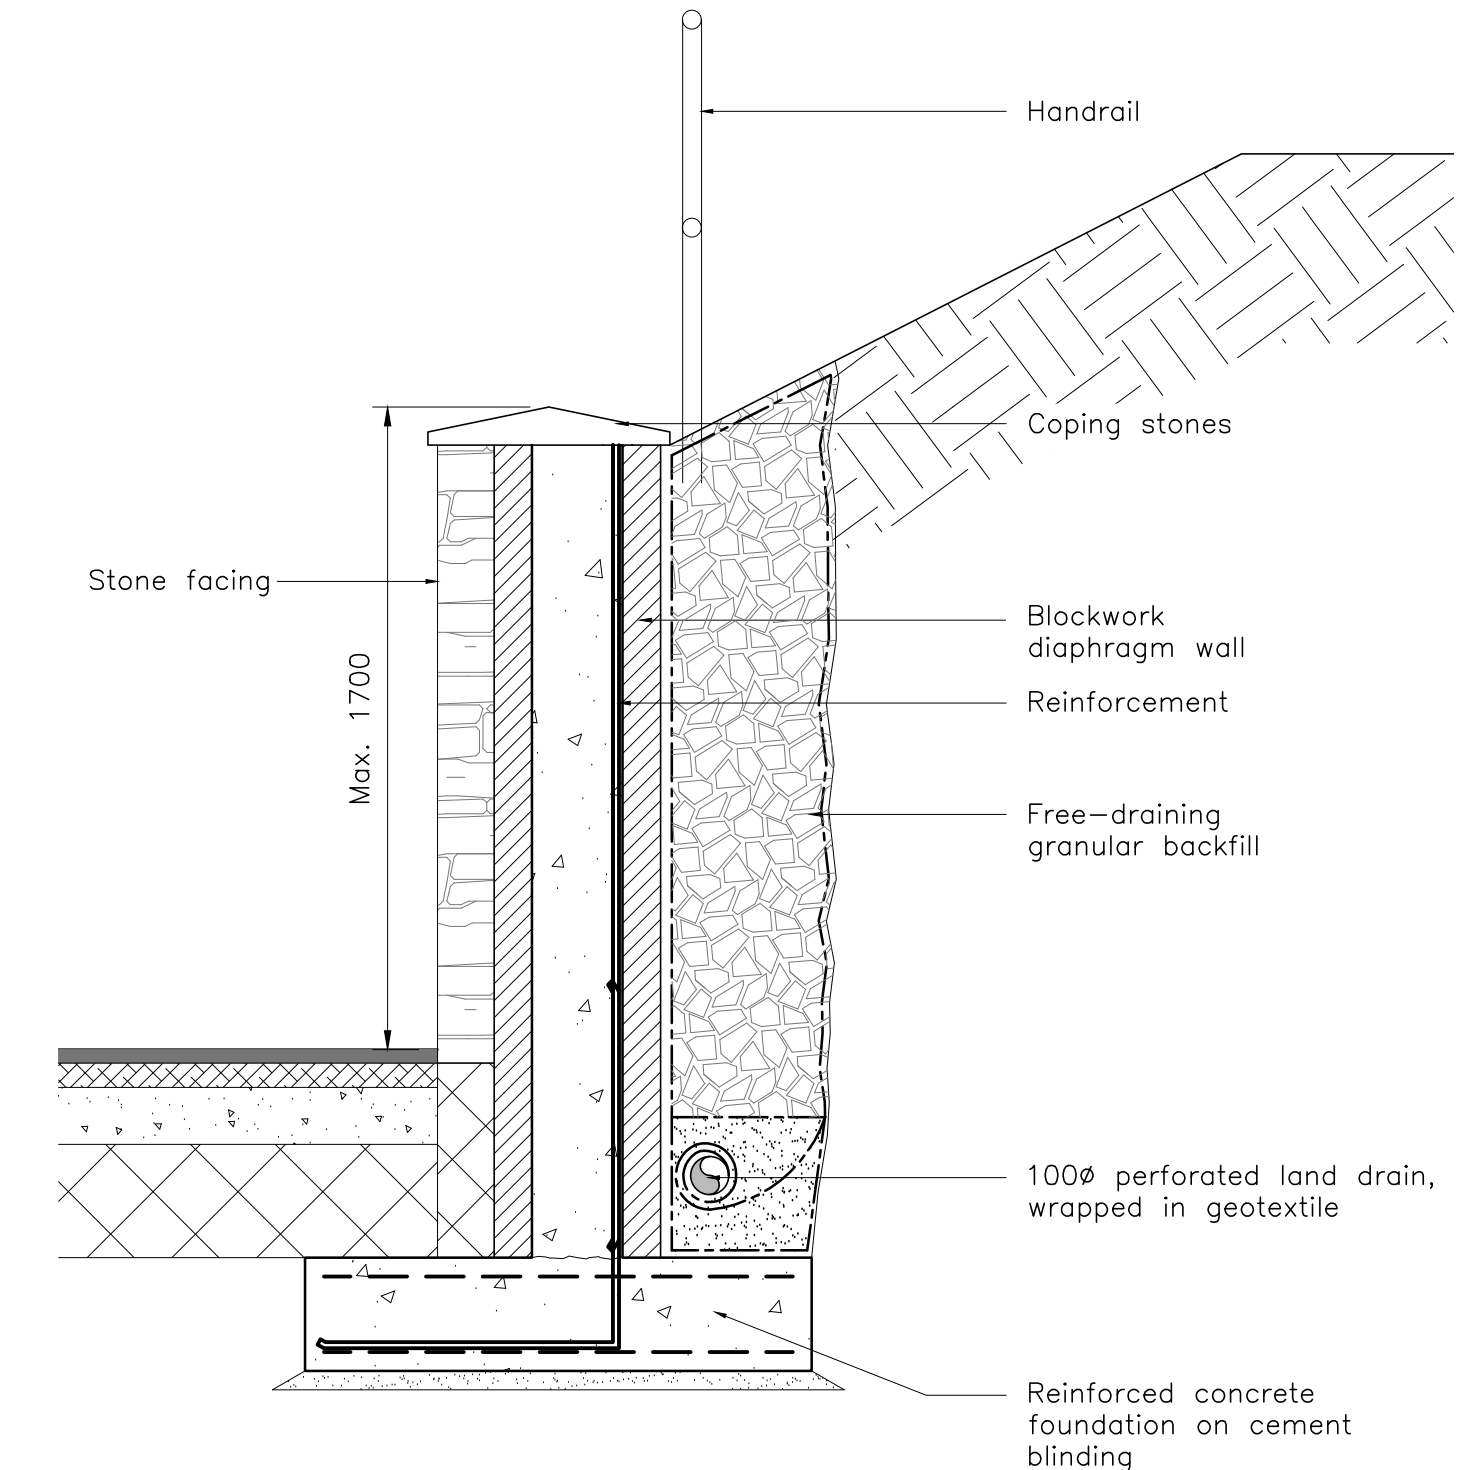
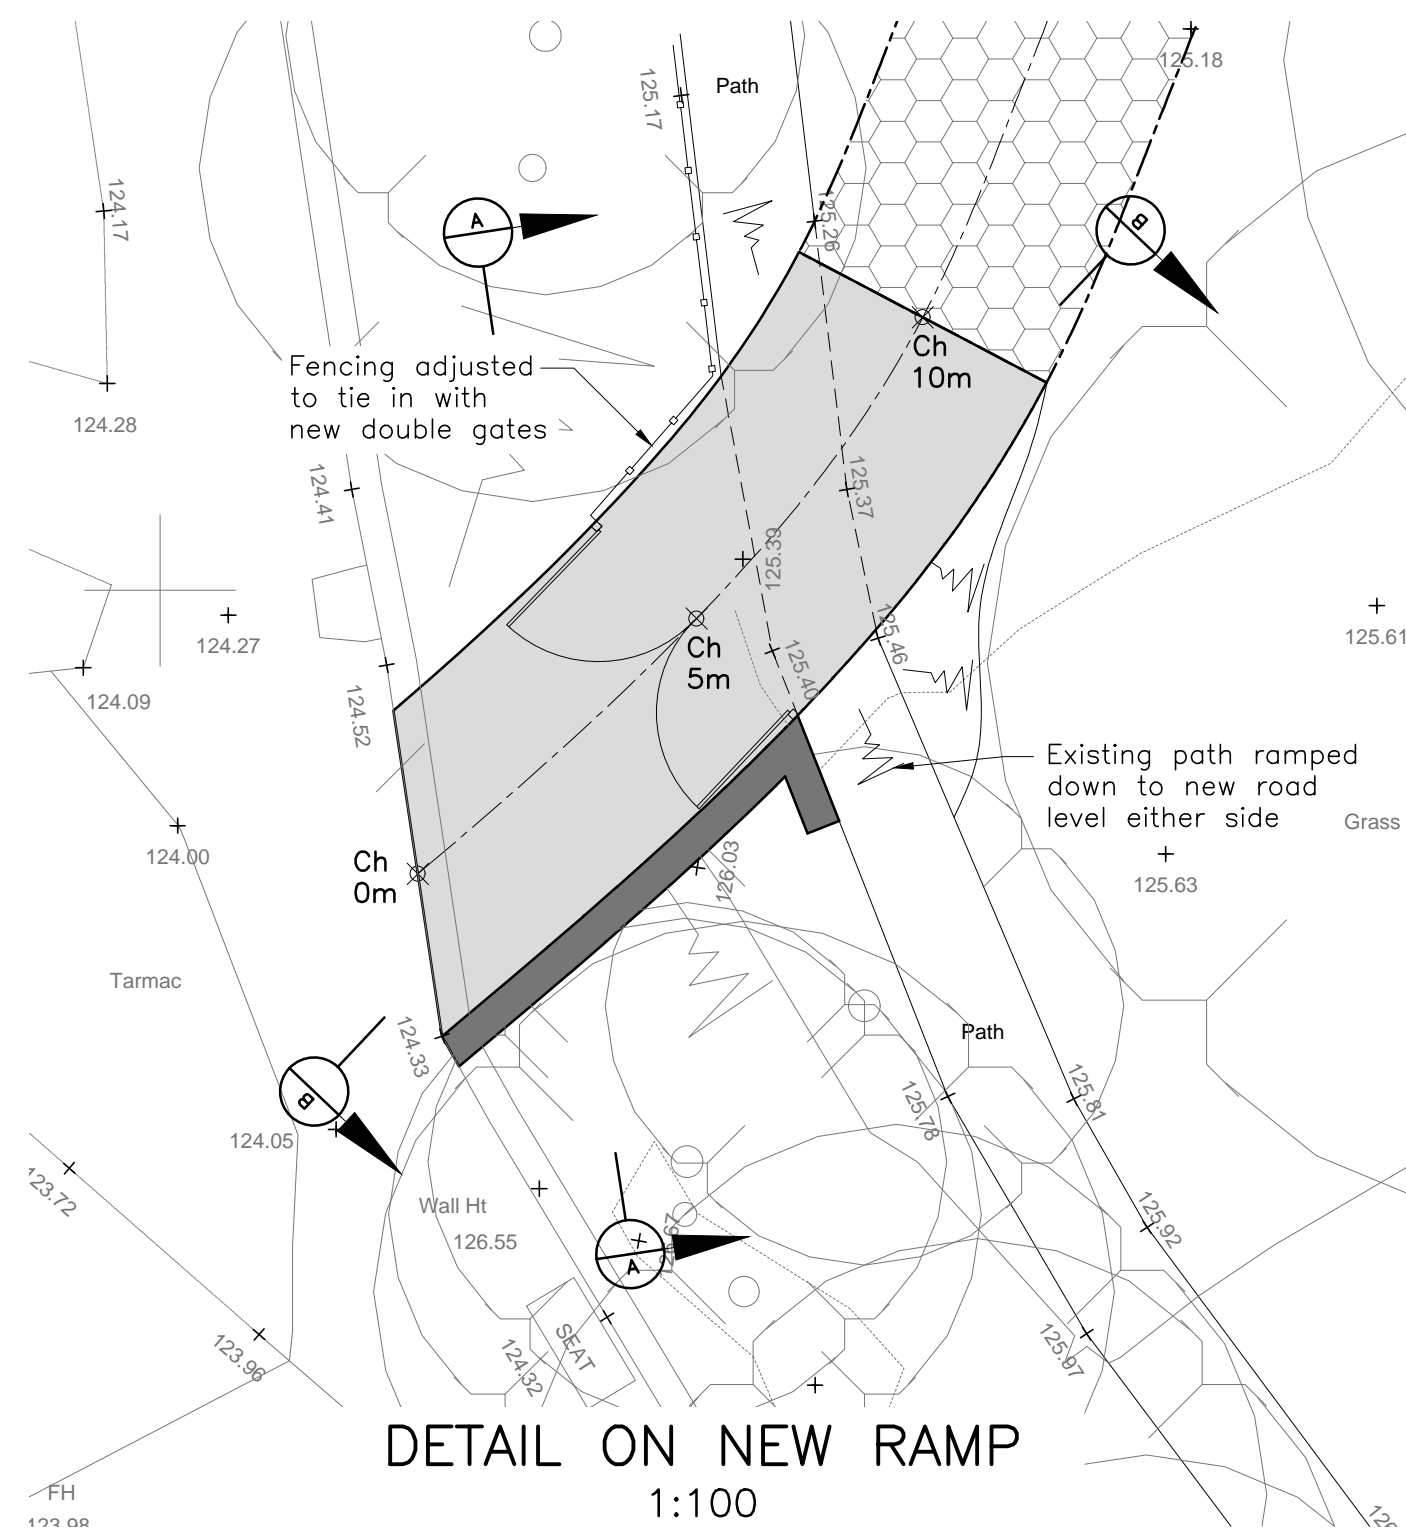


NOTES:


1. Do not scale, check all dimensions and details before commencement.
2. IF IN DOUBT ASK.
3. This drawing is to be read in conjunction with all other relevant Contract Documents.

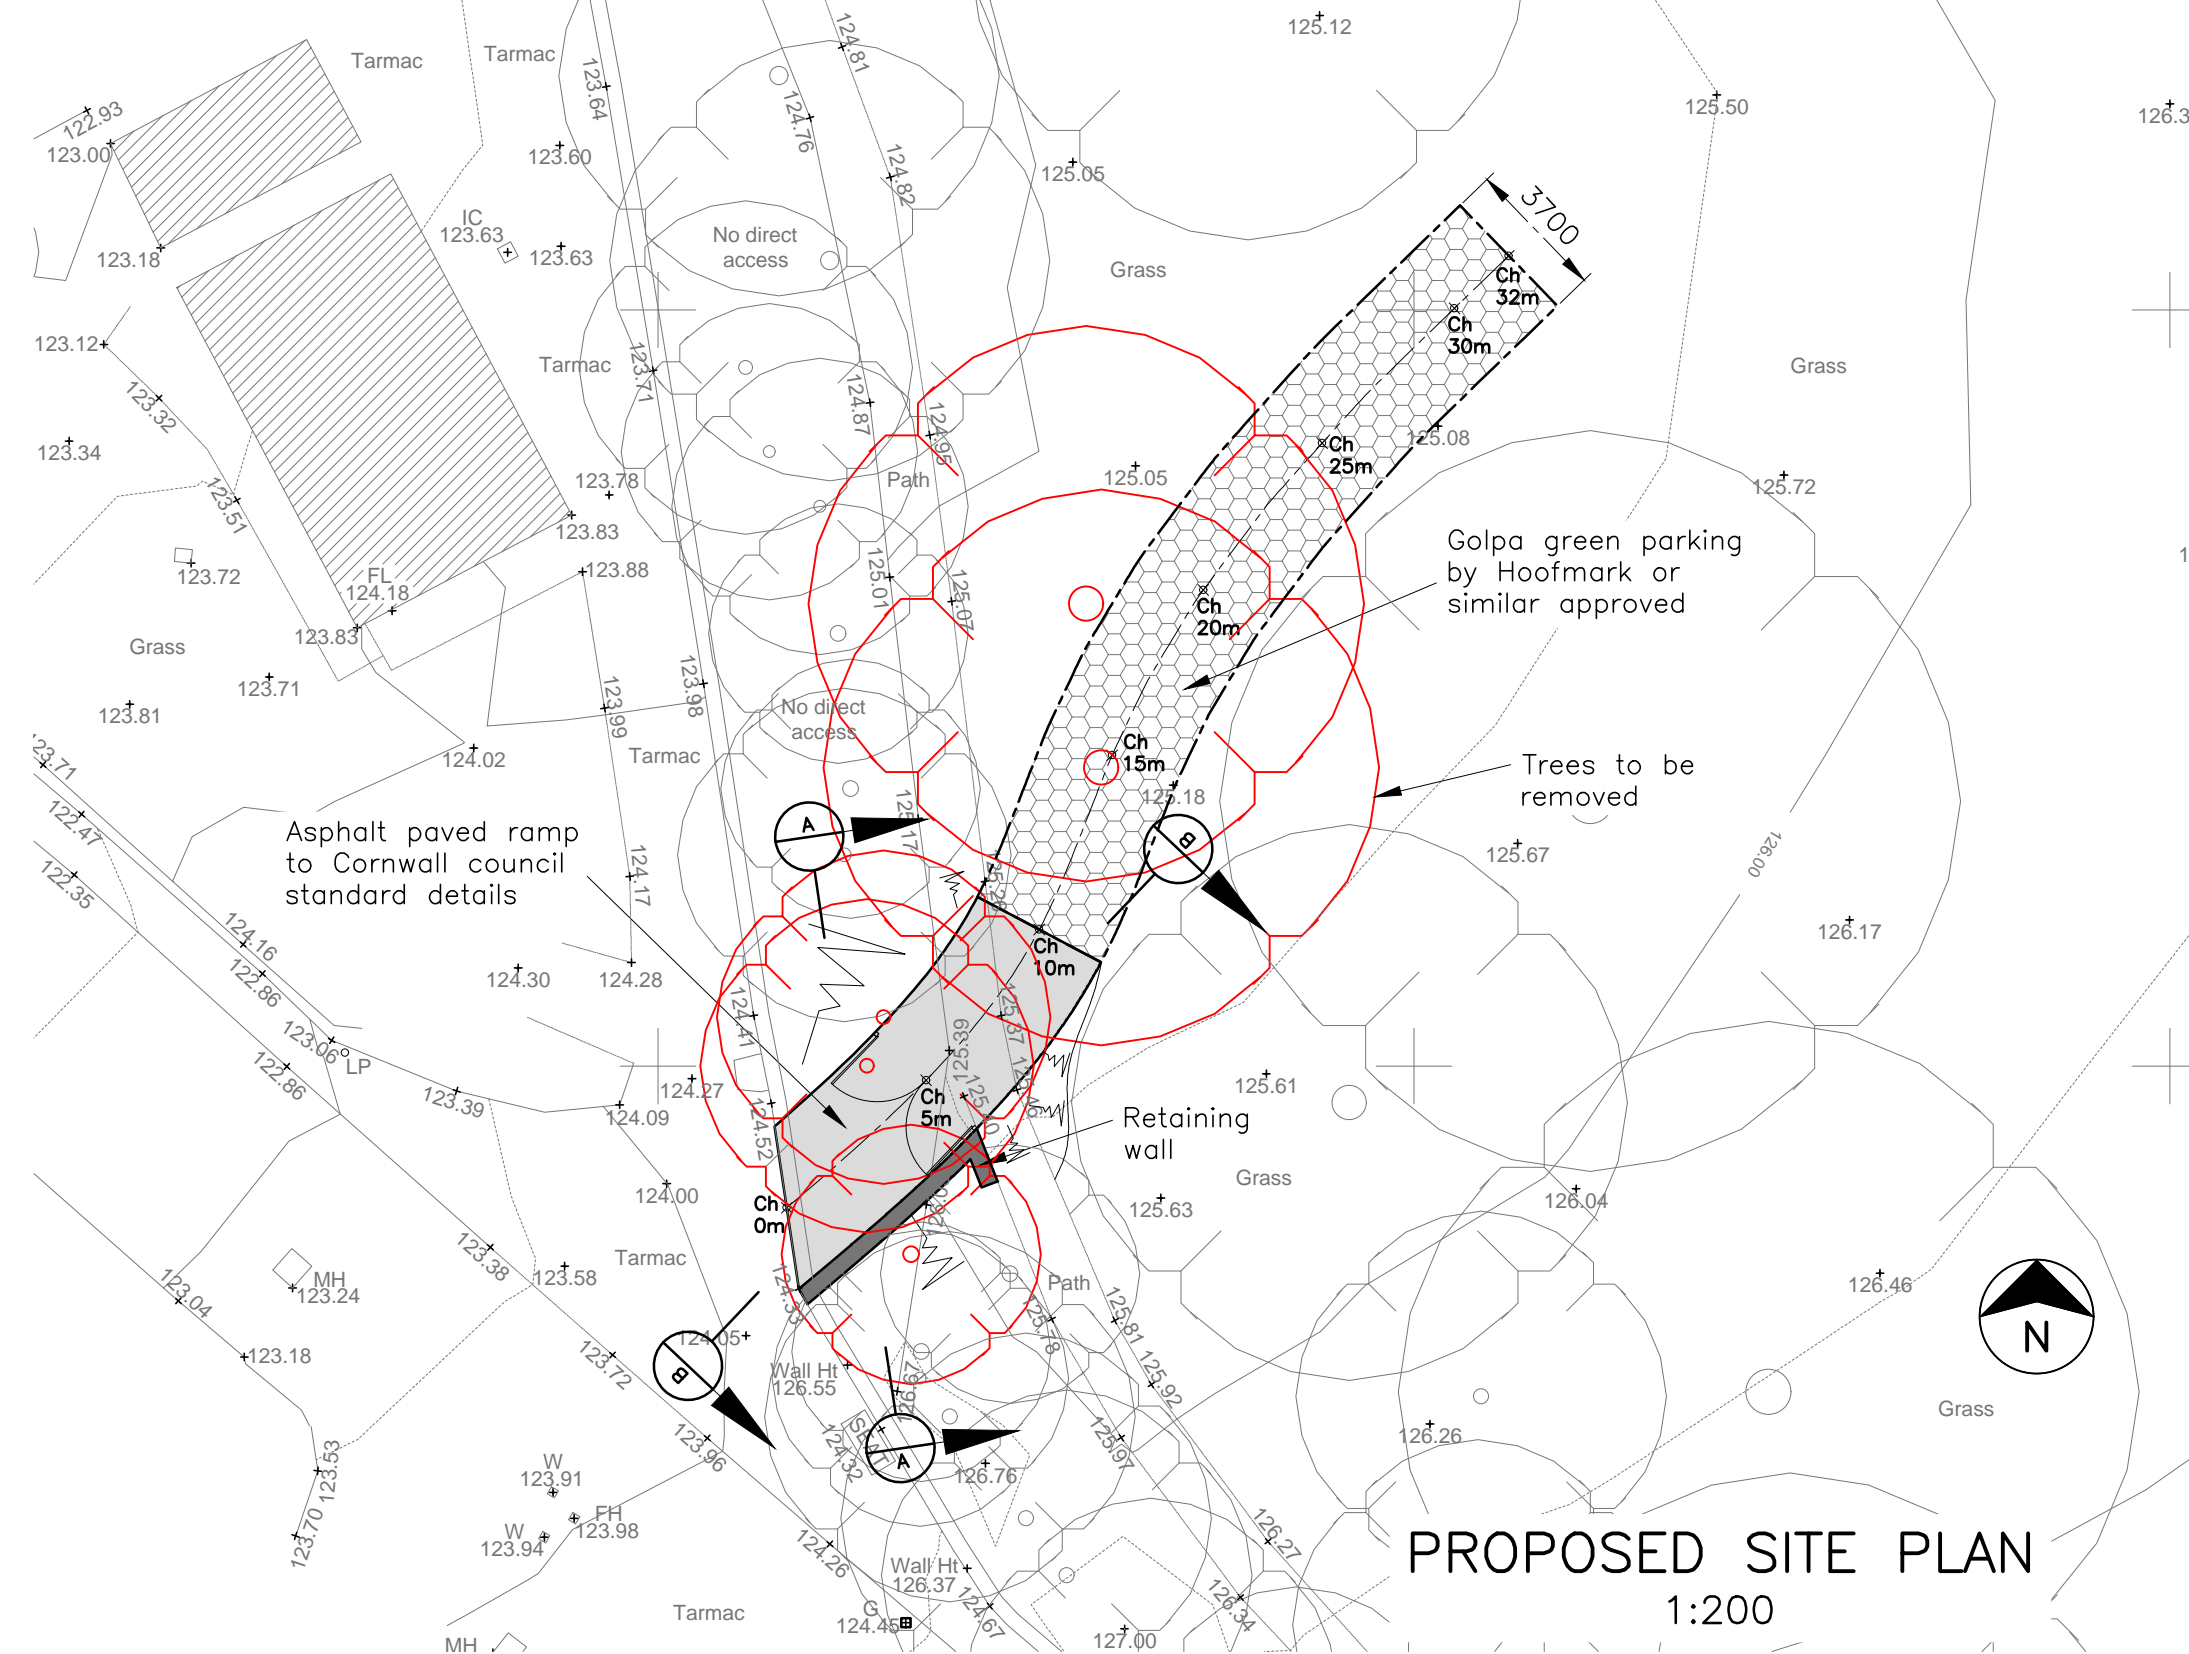


RETAINING WALL DETAIL - OPTION 1
1:20

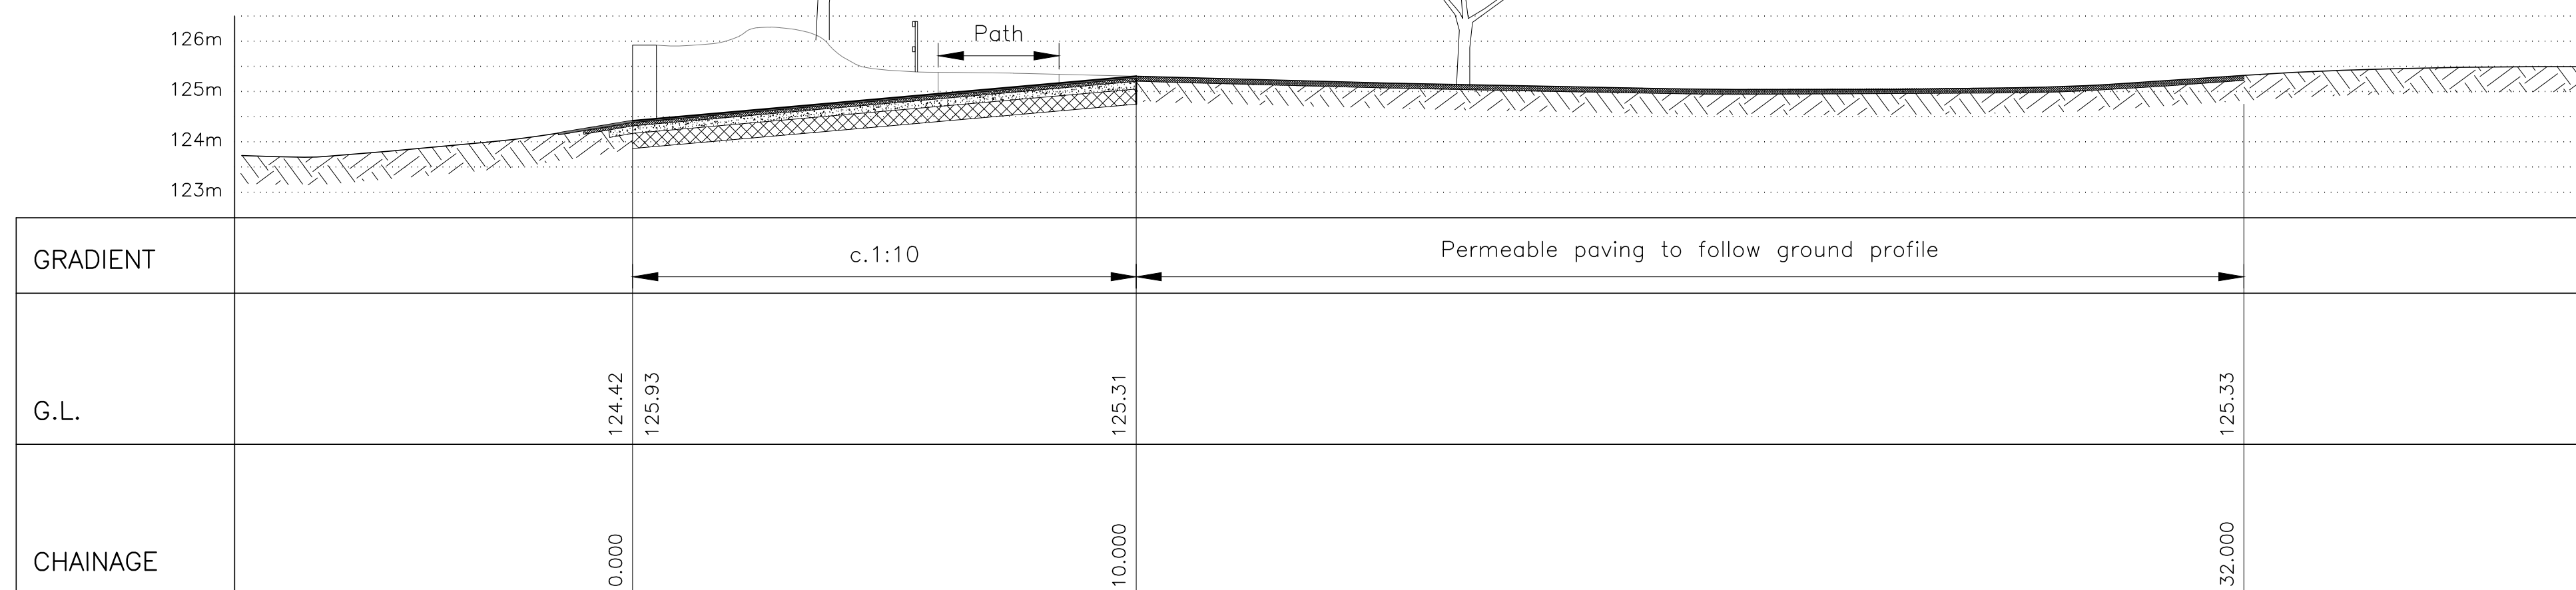


LONG SECTION
1:100

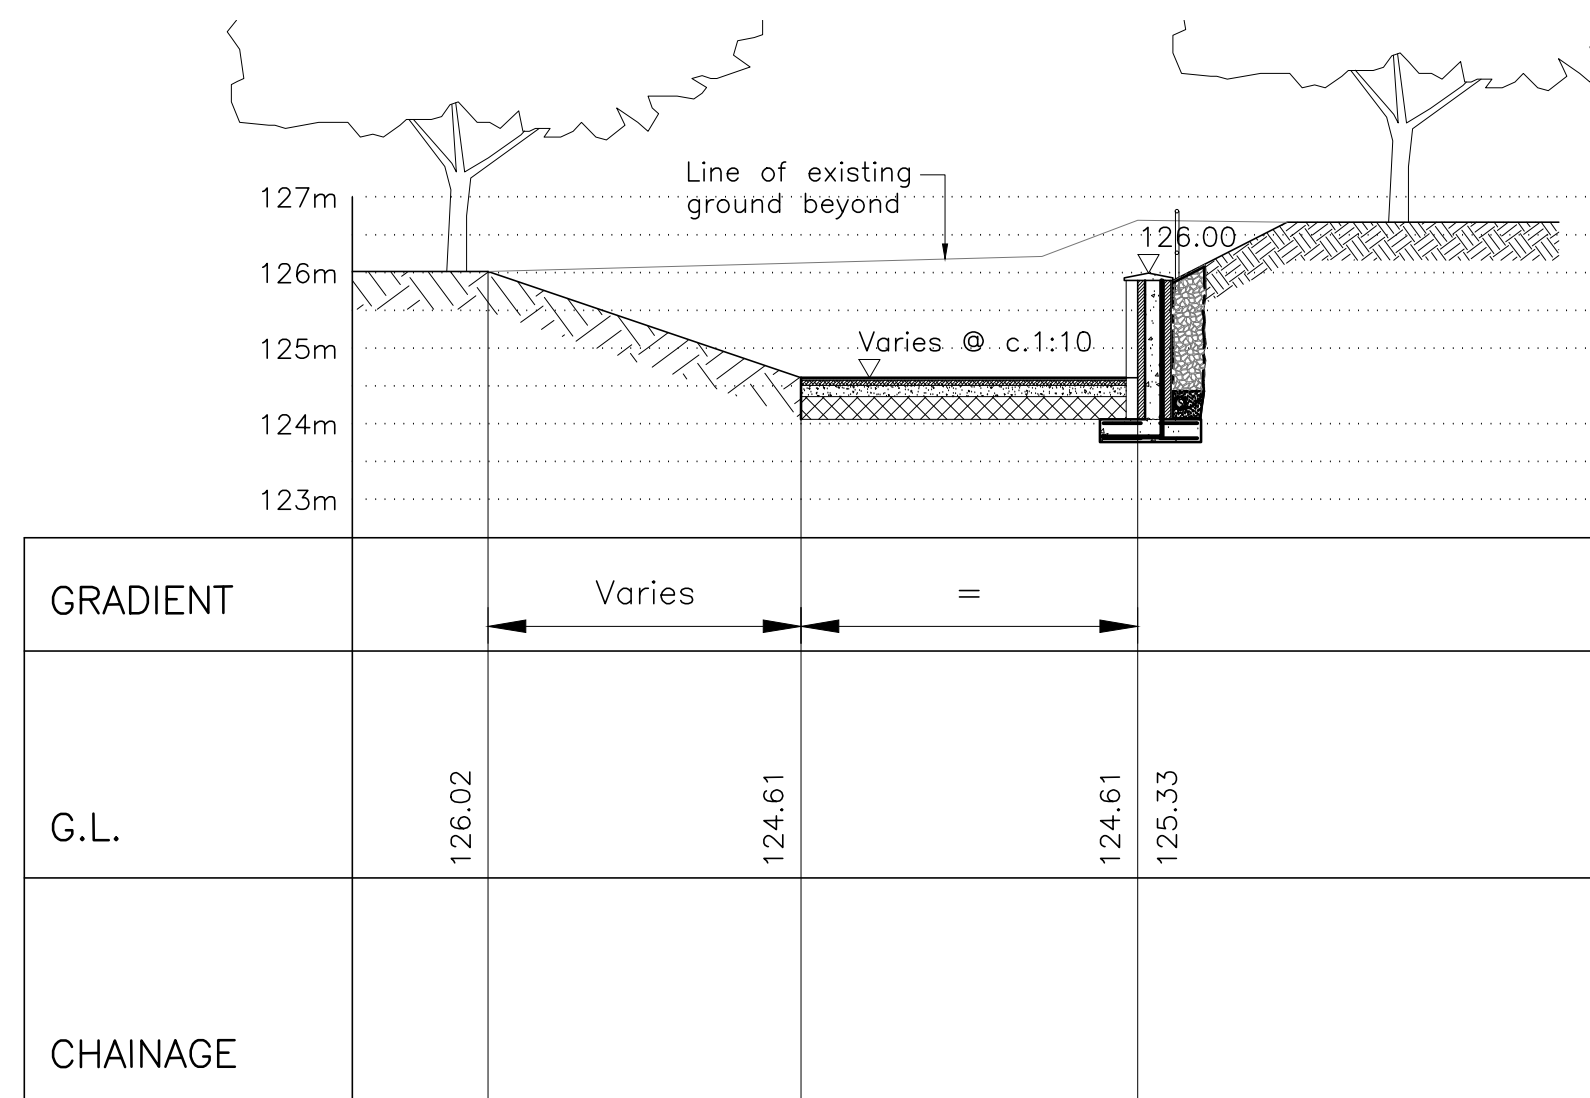


SECTION A-A
1:100

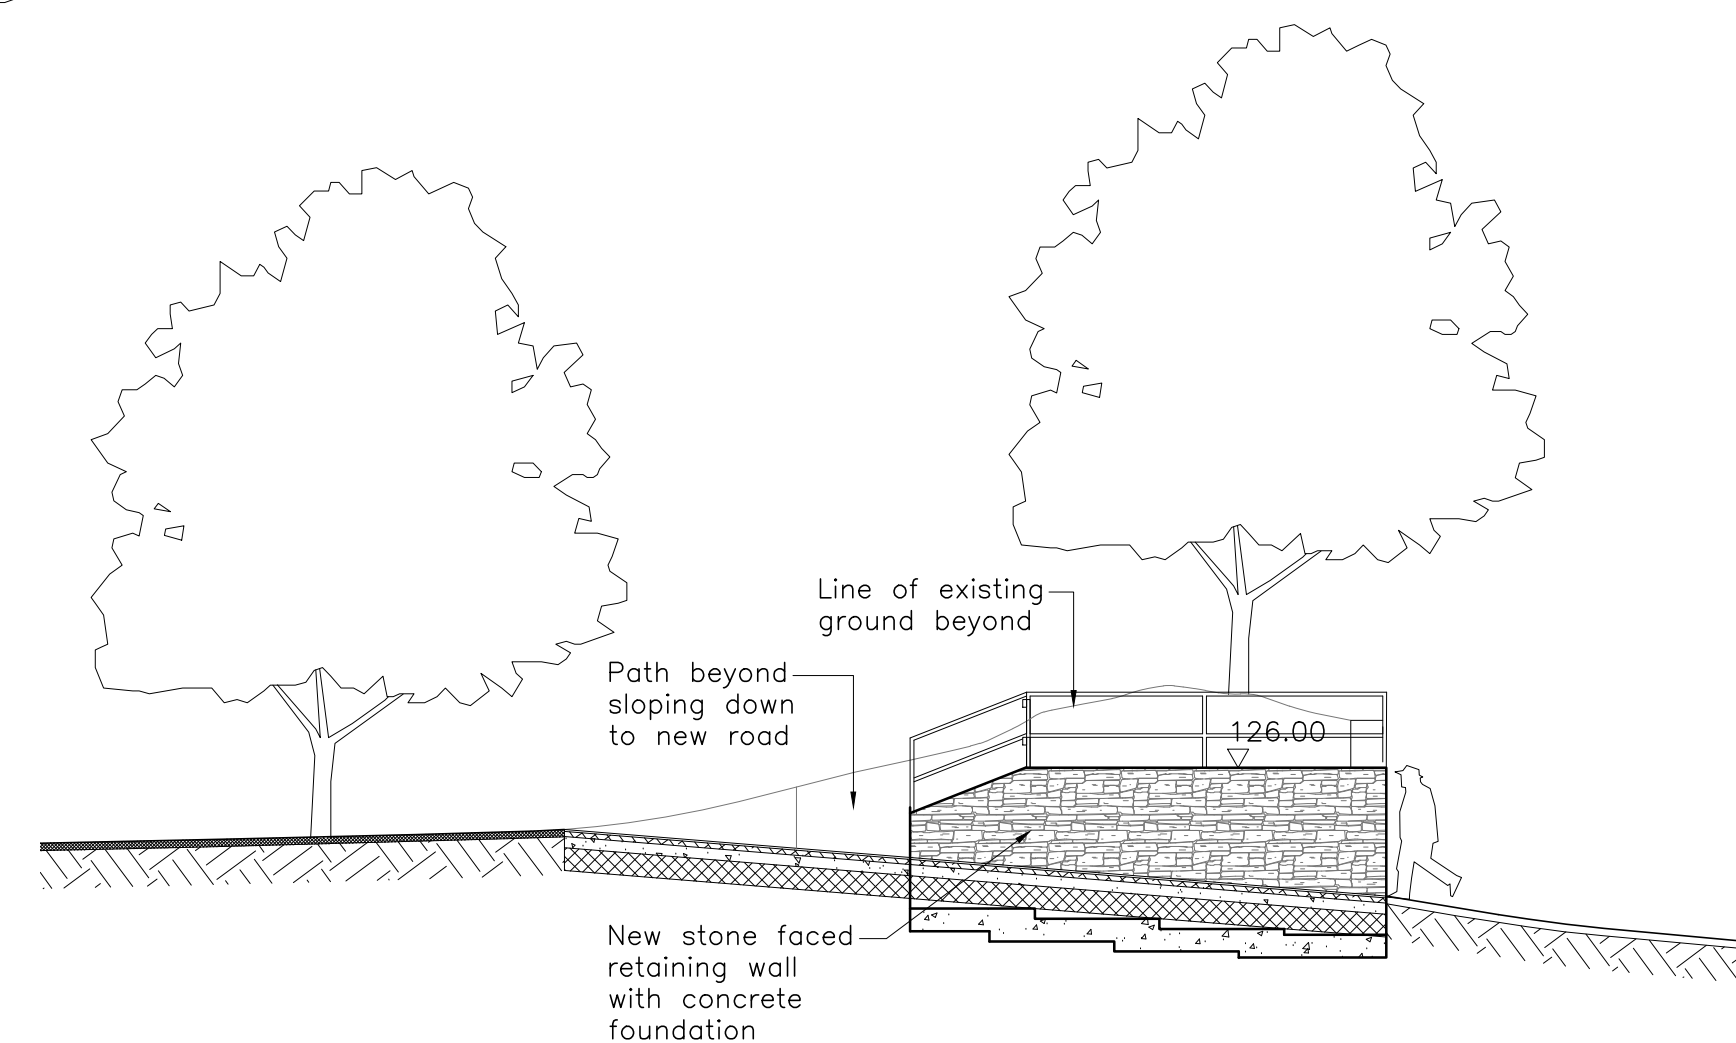

SECTION B-B
1:100

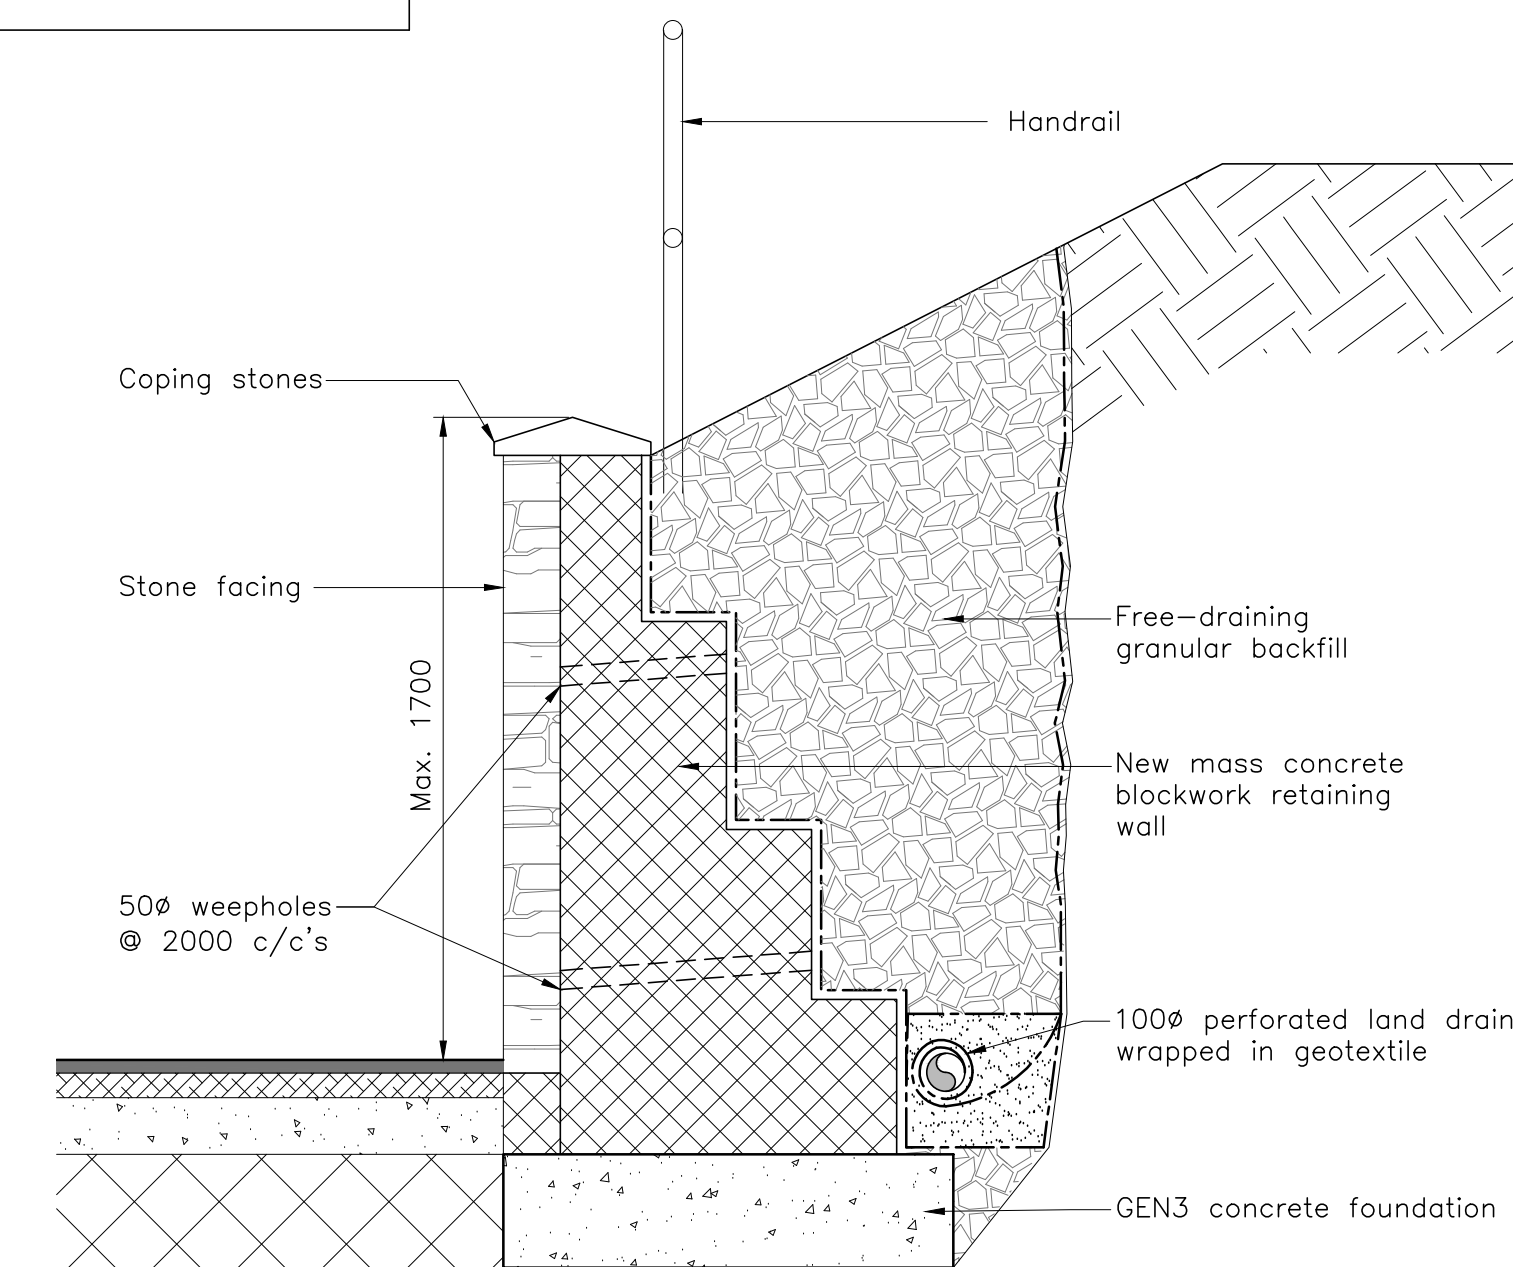

RETAINING WALL DETAIL - OPTION 2
1:20

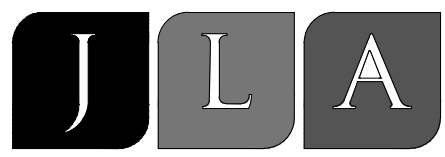A	PRELIMINARY	08.11.17
Amdt.		Date
 JAMES LOCKYER ASSOCIATES CONSULTING ENGINEERS <small>CONSTRUCTIVE ADVICE, CONSIDERED SOLUTIONS</small> <small>Oakland Mews T: 01579 344771</small> <small>Liskeard Business Park F: 01579 344882</small> <small>Liskeard, Cornwall, PL14 3UX E: post@jameslockyer.co.uk</small>		
Project		
VEHICULAR ACCESS WESTBOURNE GARDENS LISKEARD PL14 4AE		
Title		
OUTLINE DESIGN FOR FEASIBILITY		
Client		
LISKEARD TOWN COUNCIL		
Date	Scale @ A1	Cad Ref.
18.10.2017	AS SHOWN	5359CB100
Designed	Drawn	Checked
BD	BD	SPW
Drawing Number		Rev
5359/CB/100		20/08/2015 15:18 PM
		A