


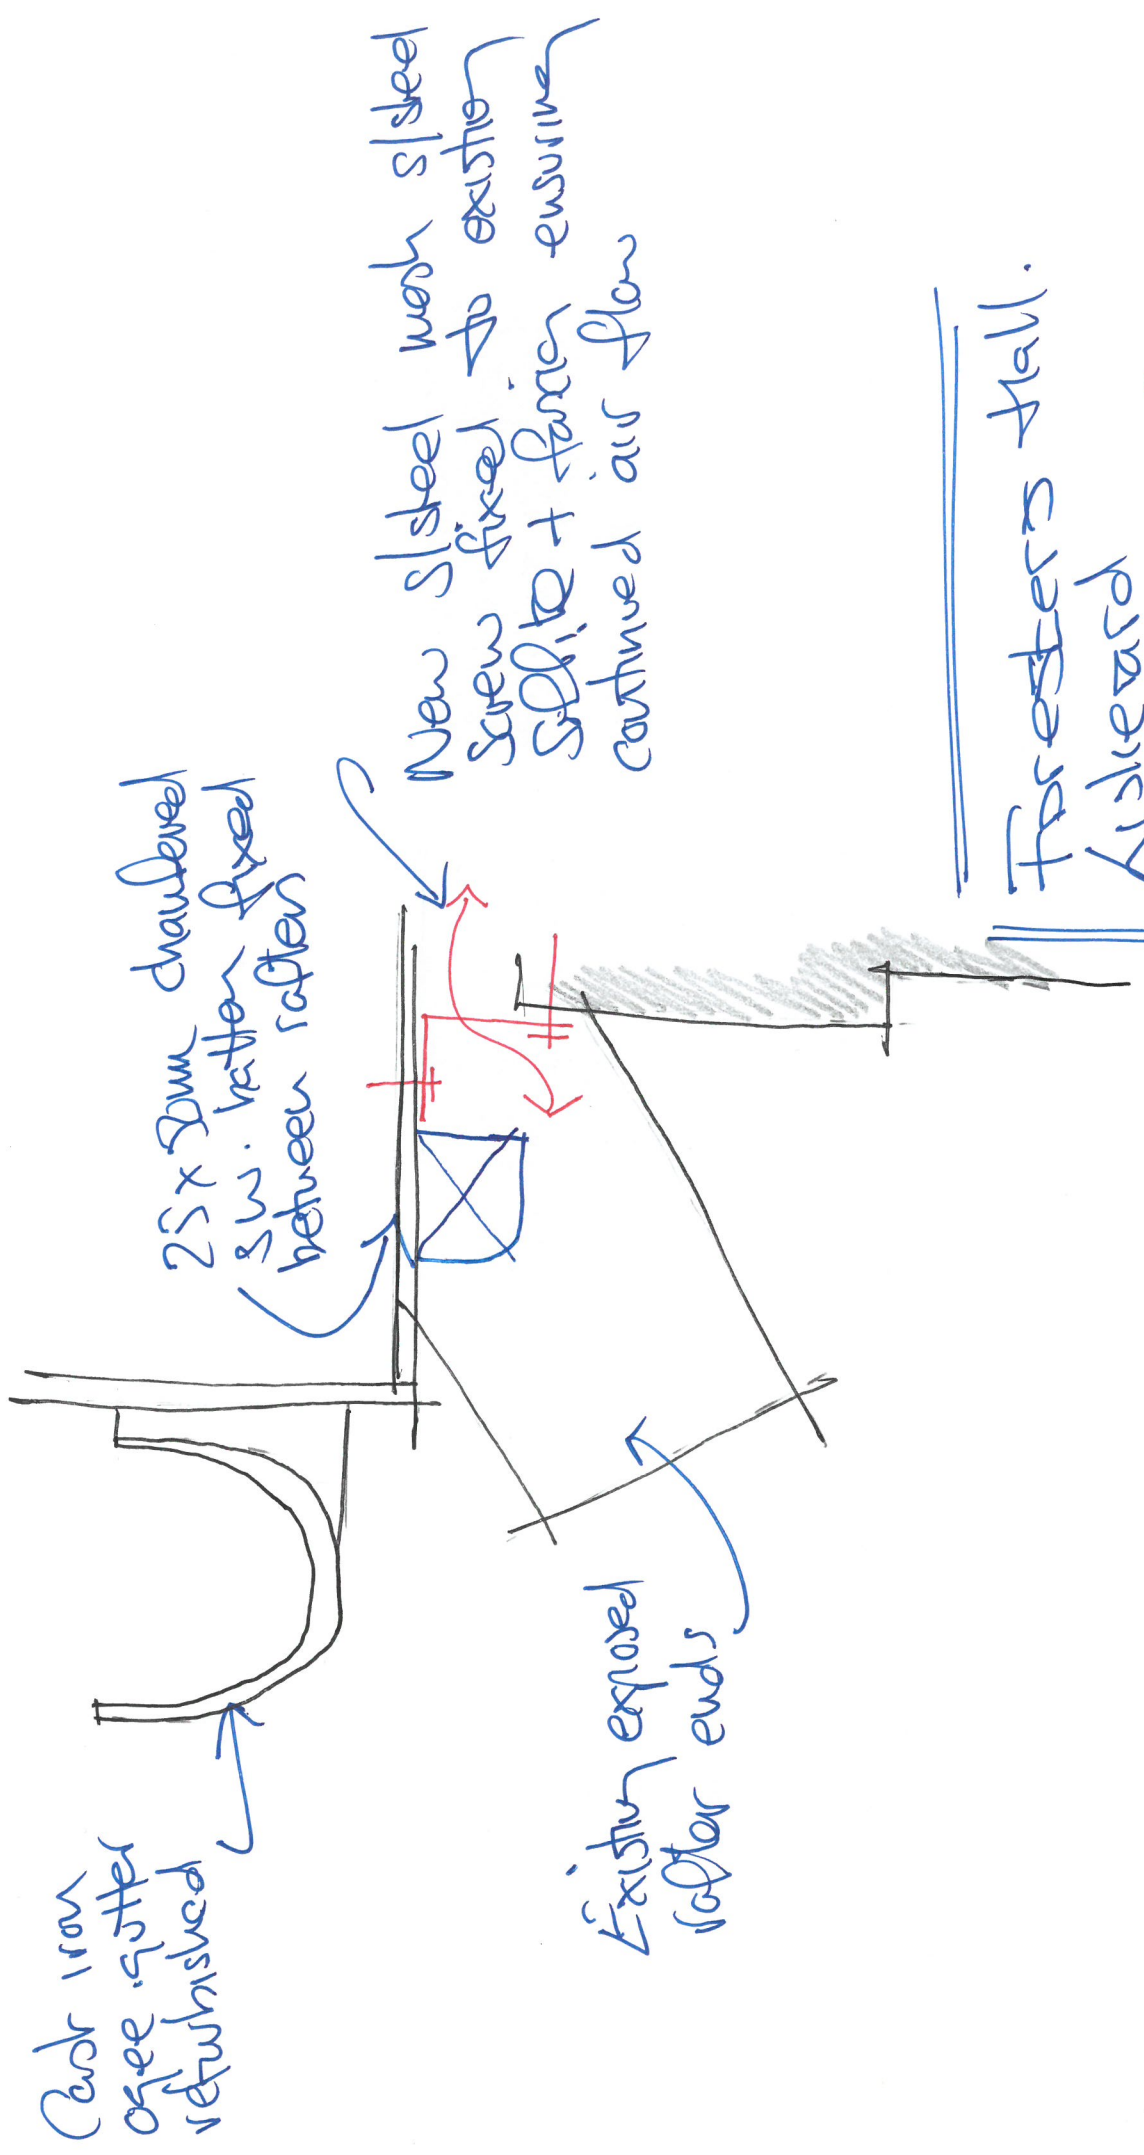

Color iron
ogee gutter
refurbished

25x20mm channeled
gal. gutter fixed
between rafters

New sledge mesh sledge
screw fixed to existing
sledge + fabric ensuring
continued air flow

Existing exposed
rafter ends

Foresters Hall.

Kirkcaldy

Clerehugh Eaves.
Detail

Kellogg Architects July 25