



Betongpark Ltd
London Studio
Hackney Depot, 5 Sheep Lane,
Hackney, E84QY

Mob: +44 7311 649 900
daryl@betongpark.no
www.betongpark.co.uk

LISKEARD SKATEPARK

RE-DESIGN REPORT

DECEMBER 18th 2025

1

REDESIGN

LANDSCAPE MASTERPLAN // LISKEARD SKATEPARK




KEY


- 1 Proposed skatepark design
- 2 Heathlands park
- 3 Rapsons car park
-  Proposal boundary




LANDSCAPE MASTERPLAN // LISKEARD SKATEPARK

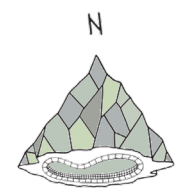


- KEY
- 1 Entrance path with seating
 - 2 +0.3m Flat bar
 - 3 +0.3m ledge/+0.4m ledge
 - 4 +0.9m quarterpipe with pool coping and inset +0.2m manual pad
 - 5 +0.4m bank with slappy atop
 - 6 +0.8m flat bank hip with +0.3m ledge atop
 - 7 +0.5m bank with down rail/bump to rail
 - 8 +0.5m flat bank with cheese wedge manual pad
 - 9 +0.8m quarterpipe hip
 - 10 Descending pump bump
 - 11 +1.2m Jump ramp and large pump bump
 - 12 +2.0m quarterpipe extension
 - 13 +1.2m quarterpipe hip
 - 14 Angled china bank (+0.7m/+1.1m)
- Skatepark area =700m2

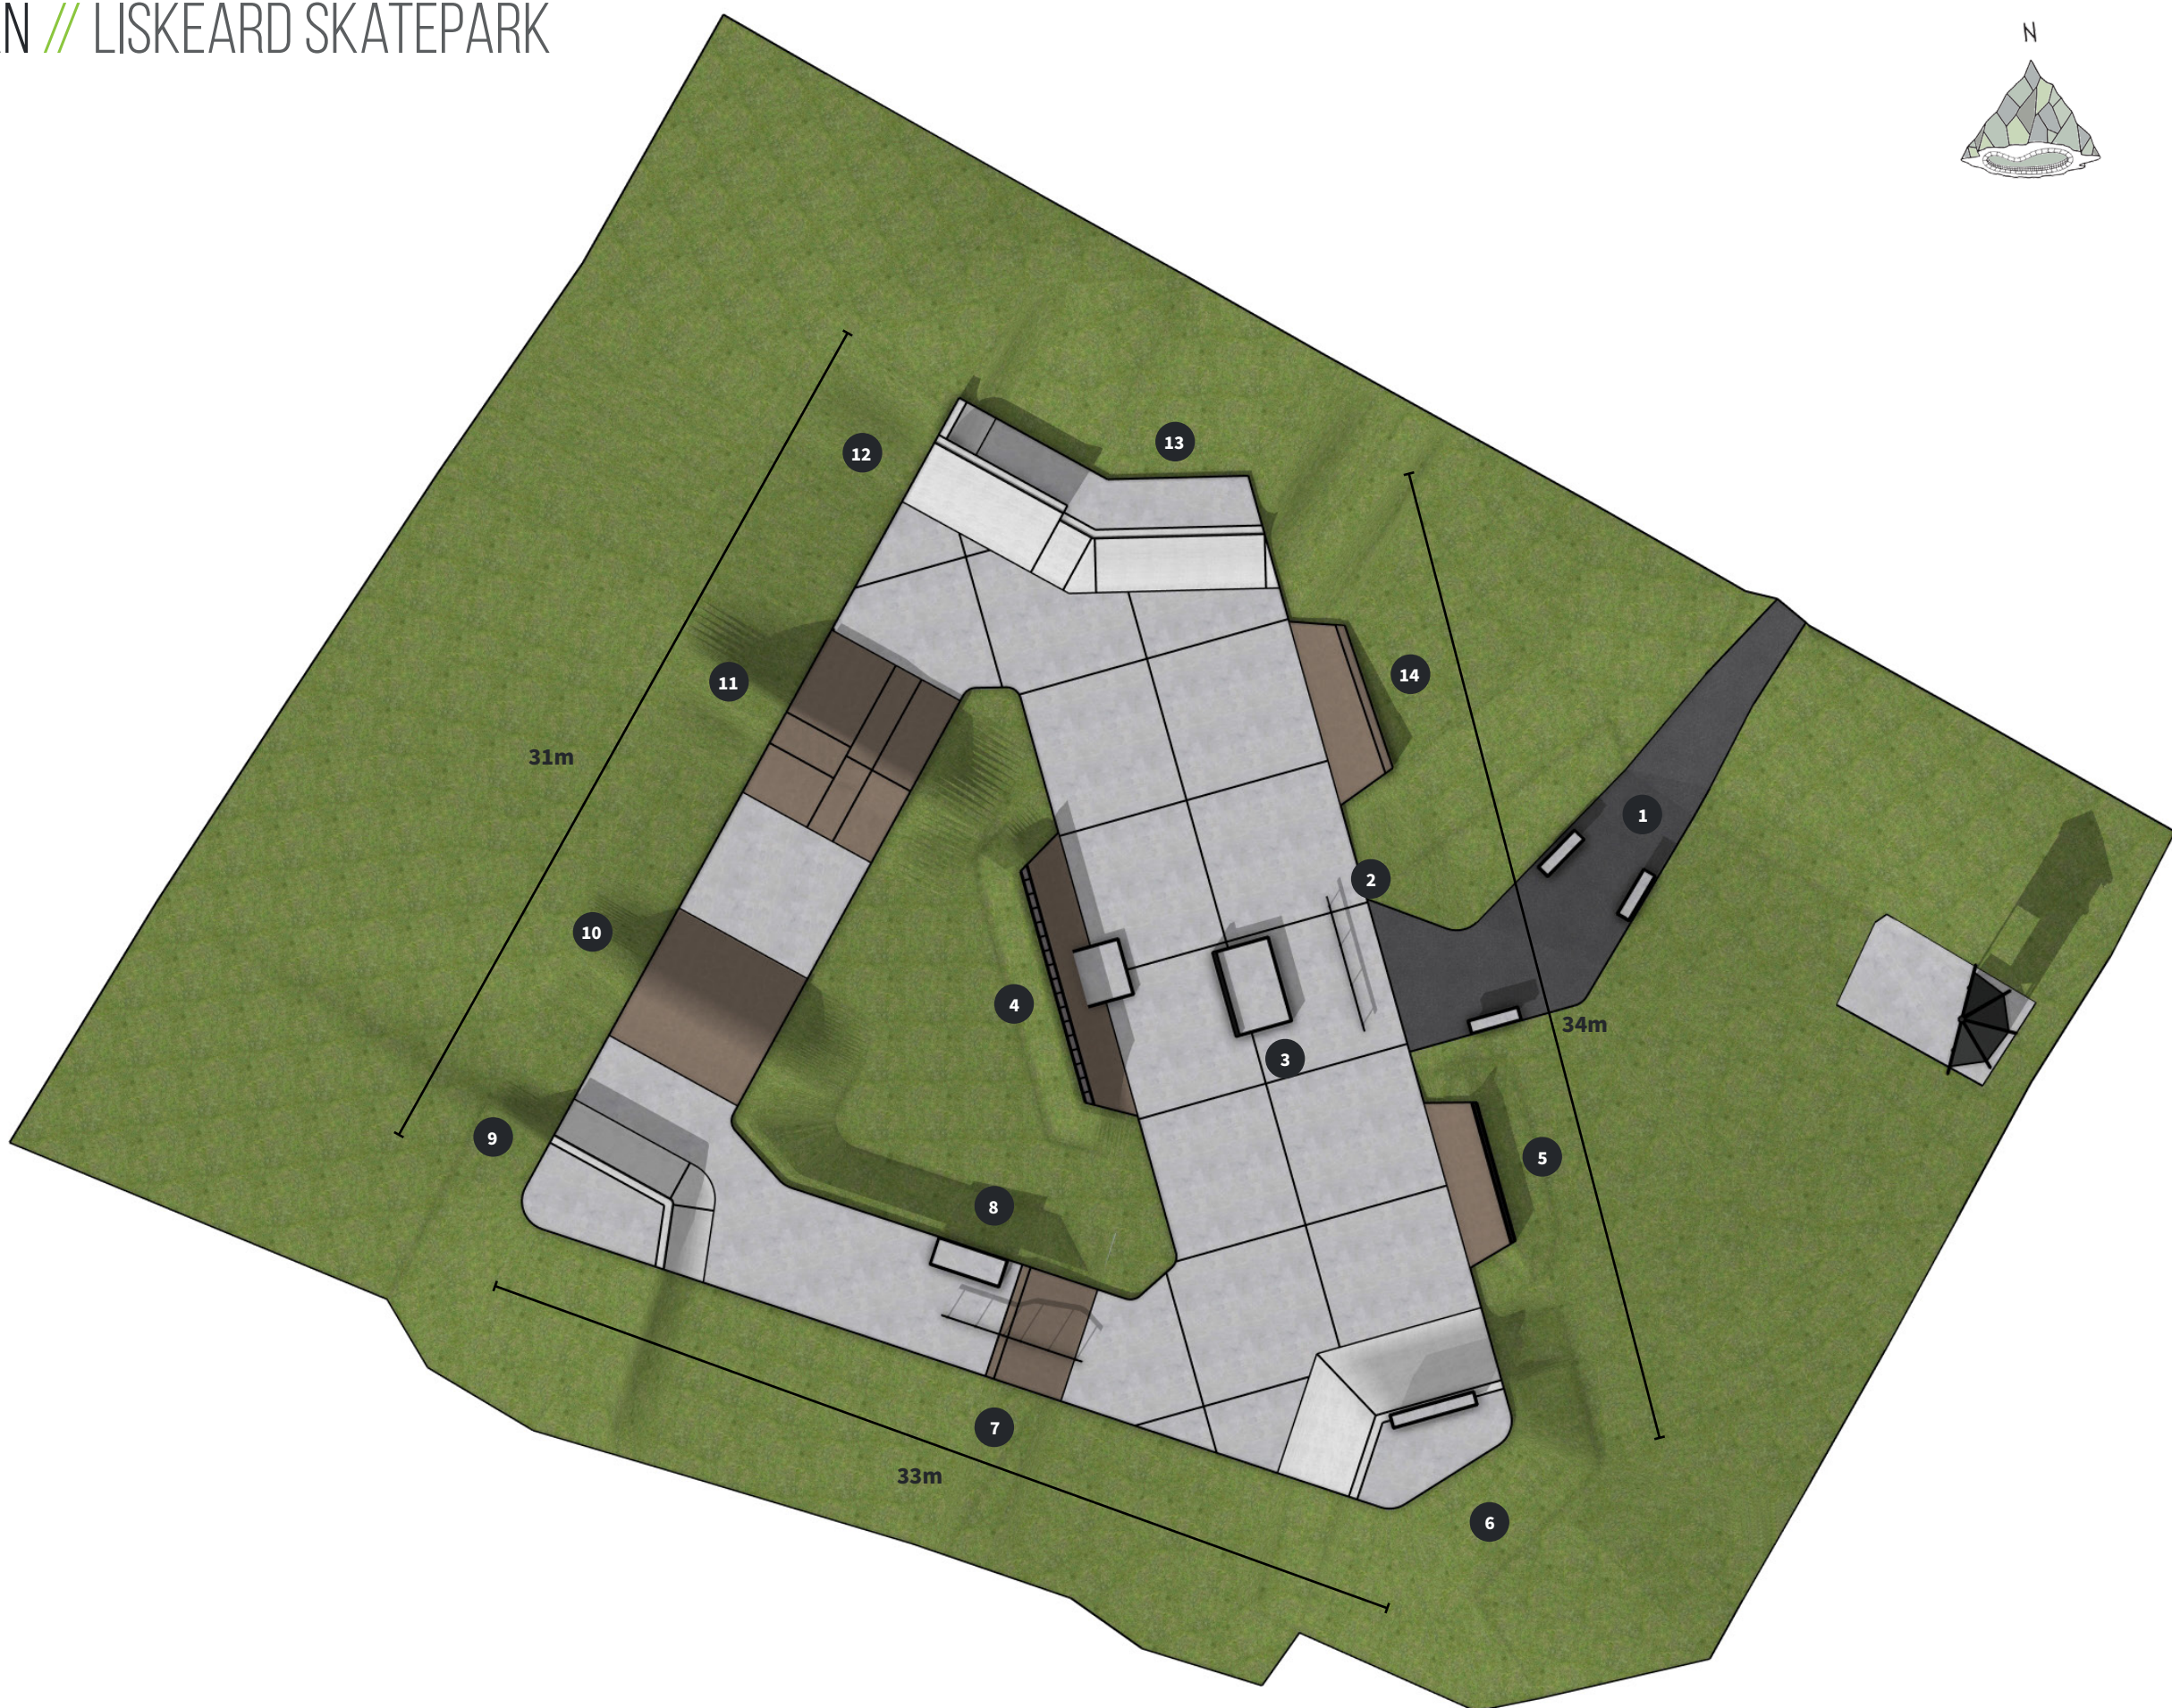


LISKEARD SKATEPARK // BIRDSEYE 001

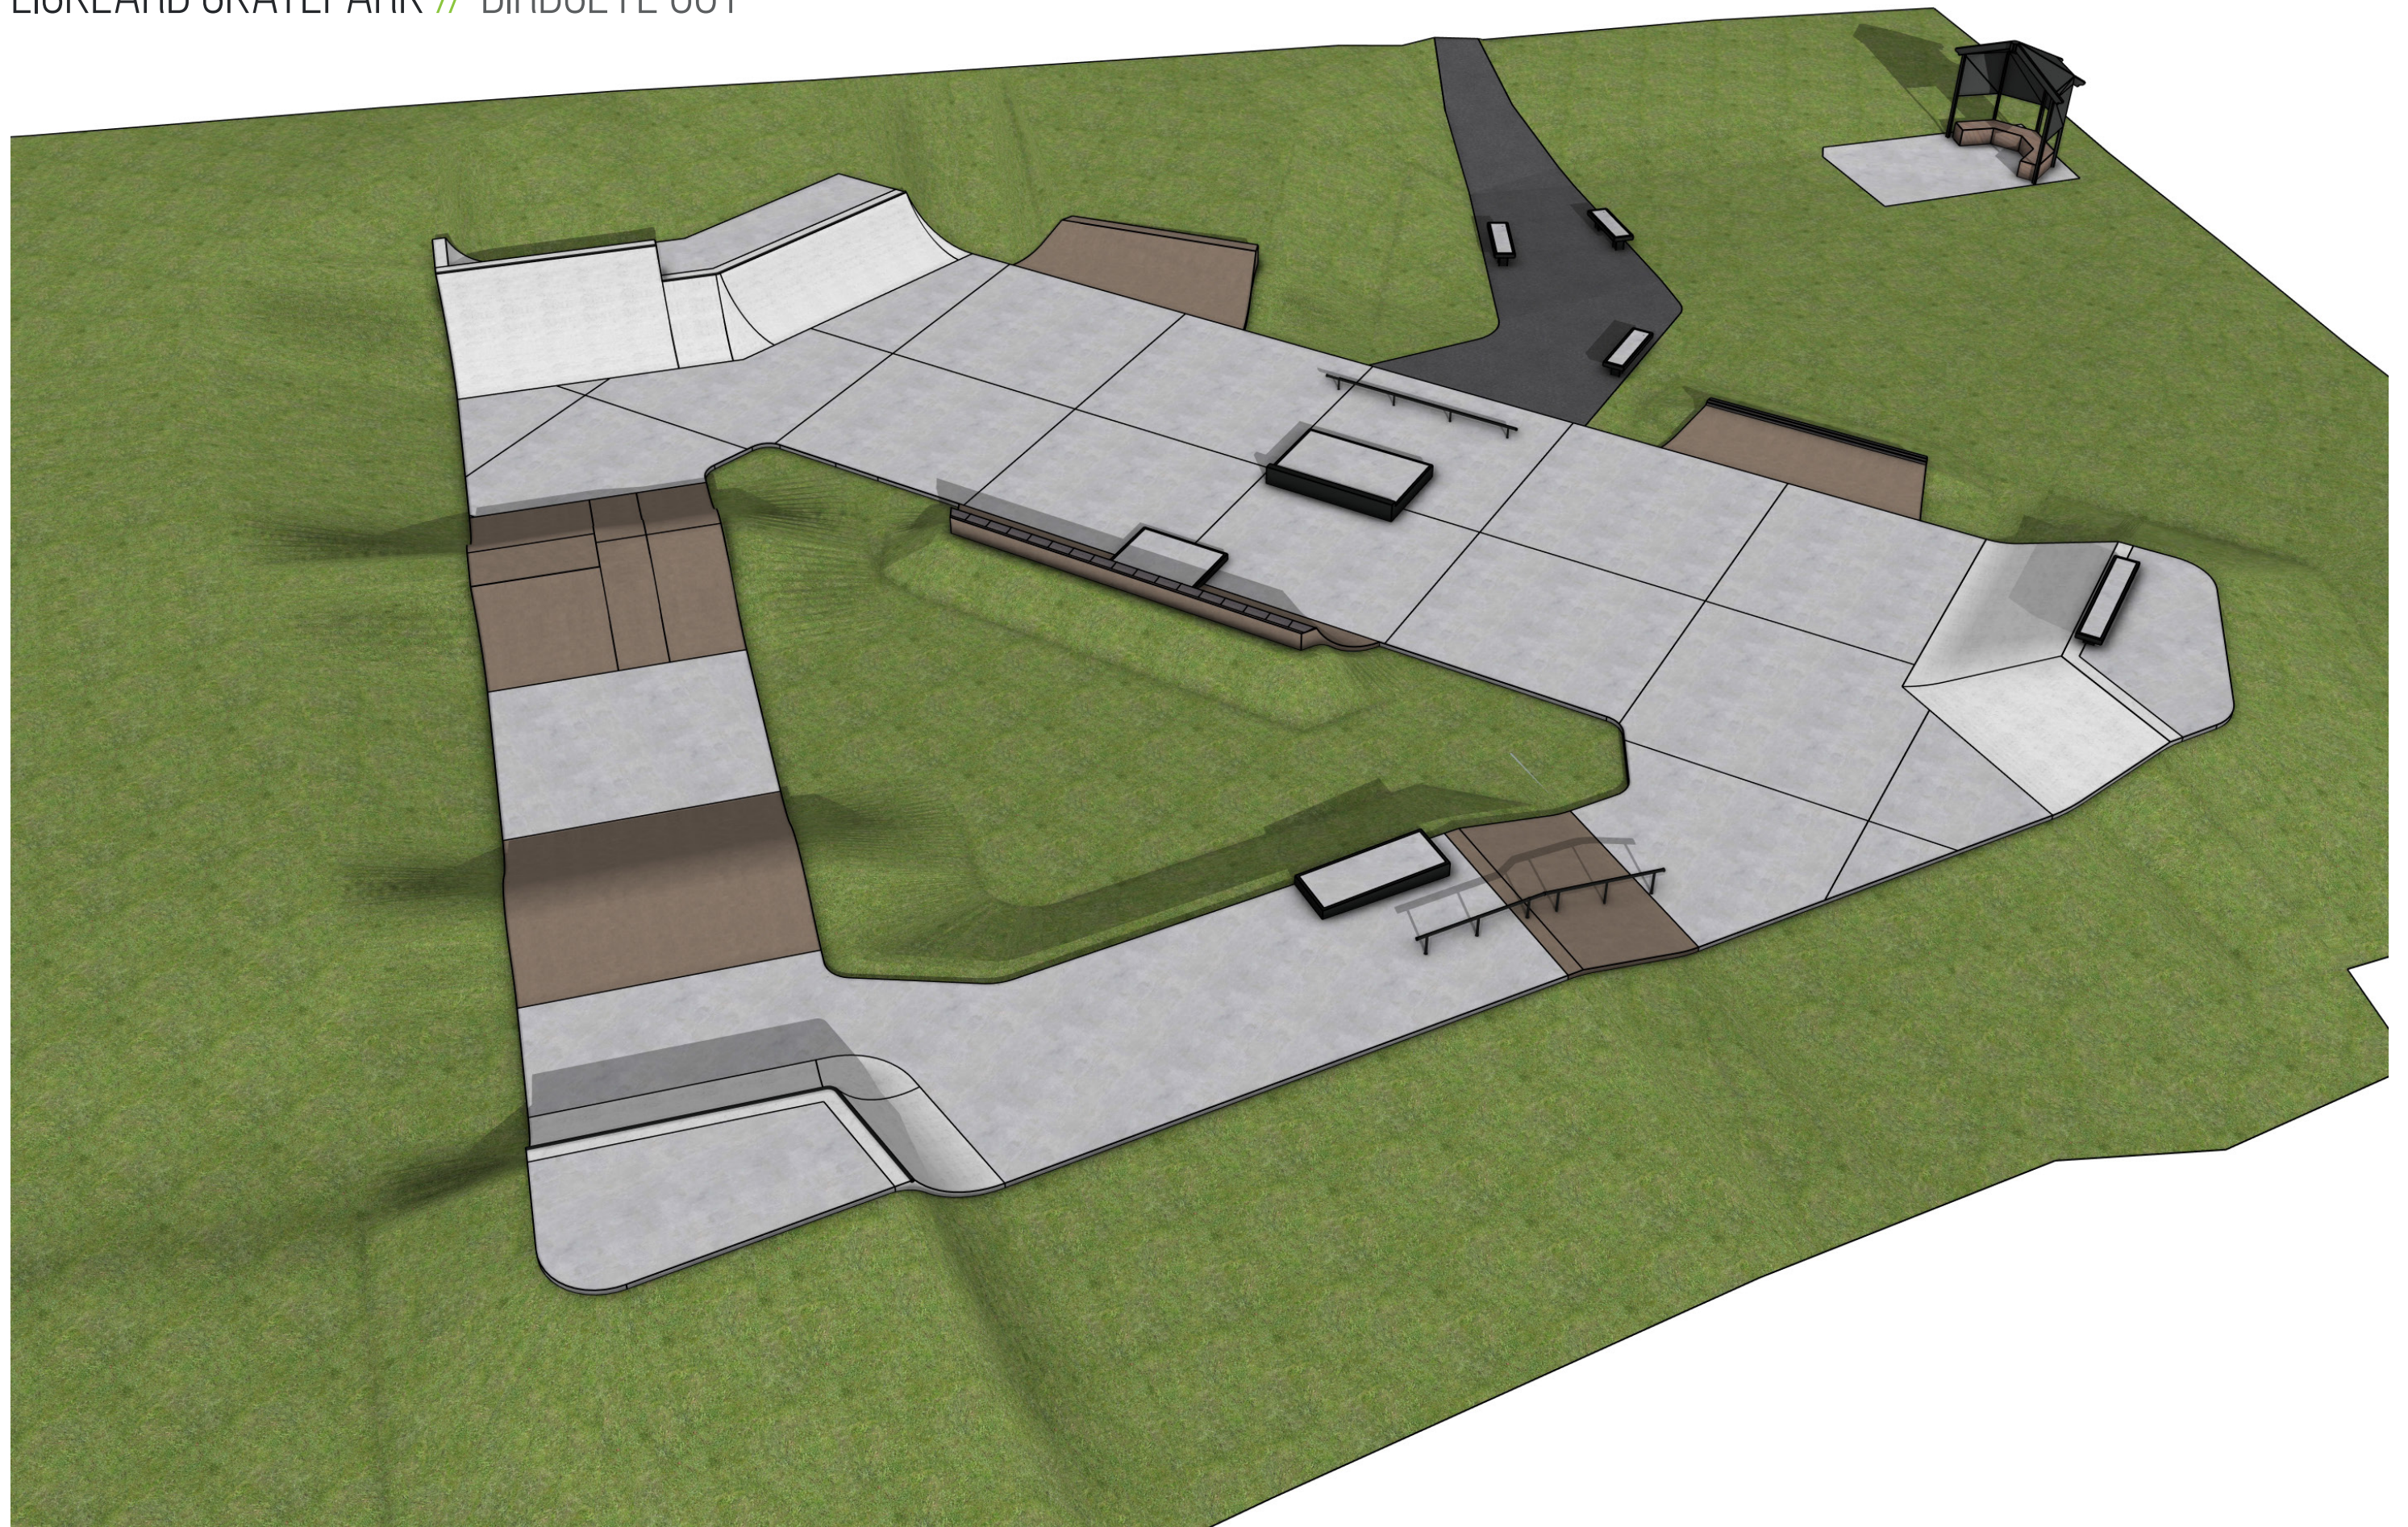


LISKEARD SKATEPARK // BIRDSEYE 002

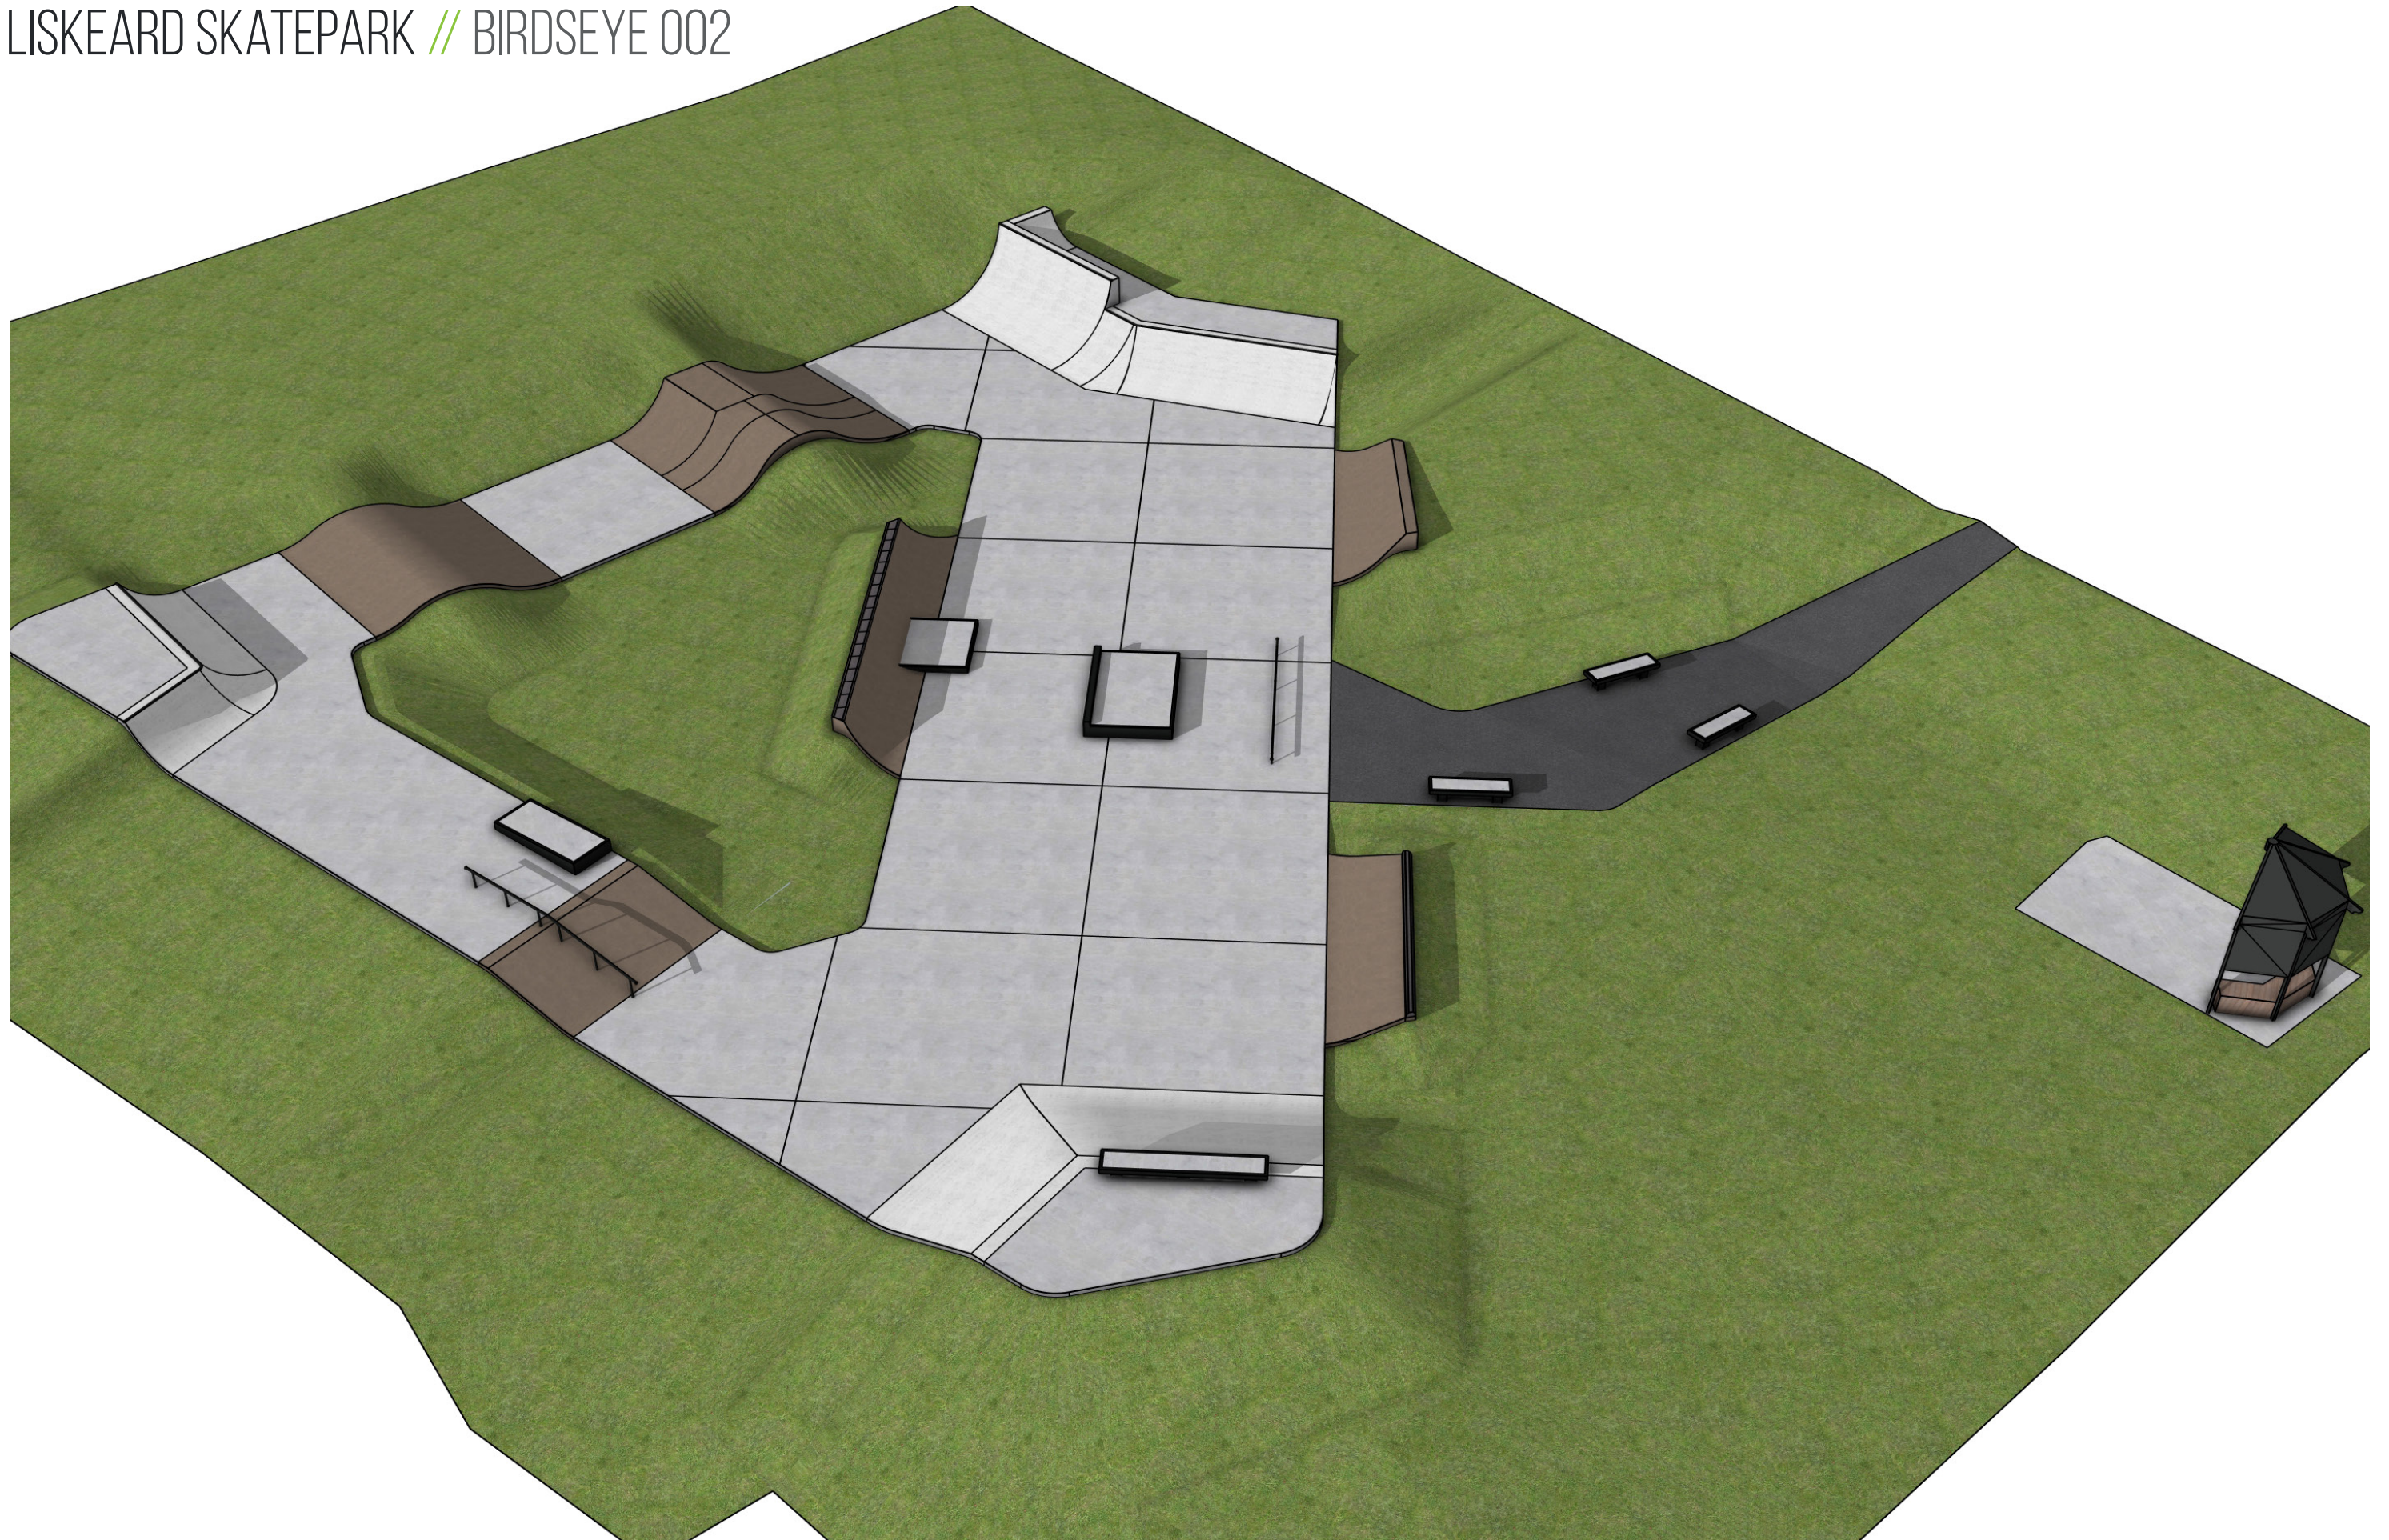


LISKEARD SKATEPARK // BIRDSEYE 003

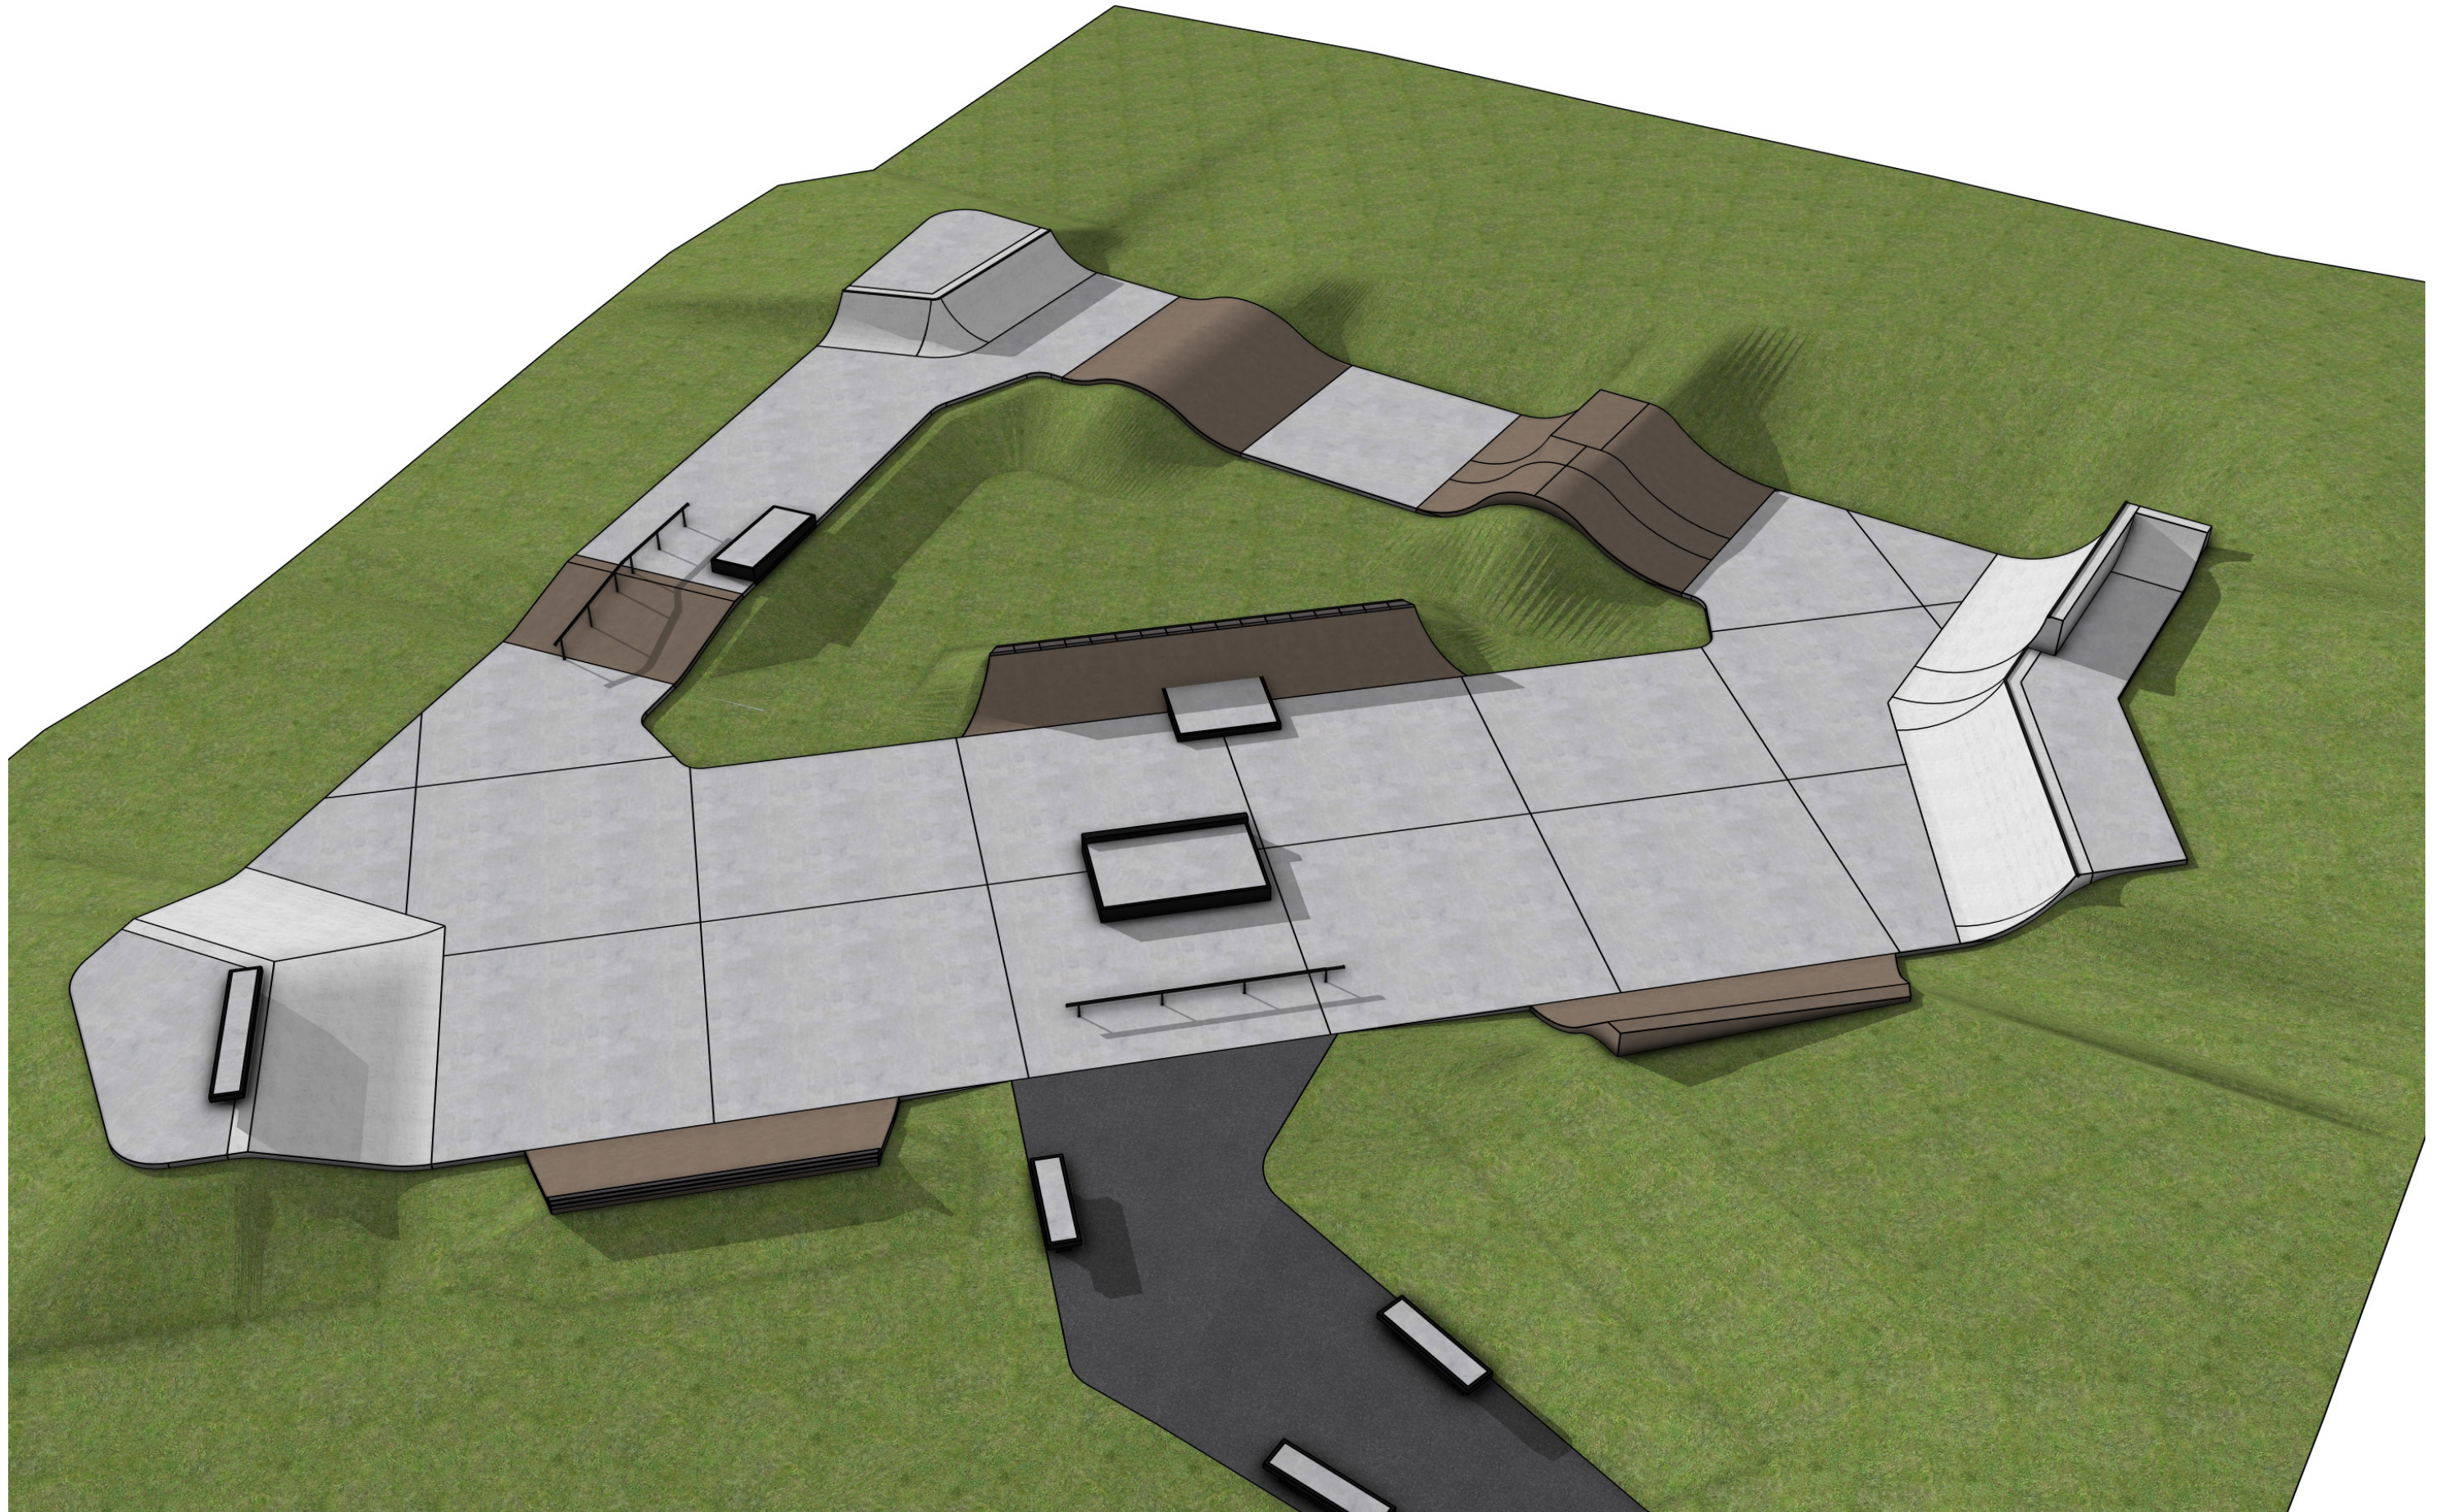

LISKEARD SKATEPARK // BIRDSEYE 004

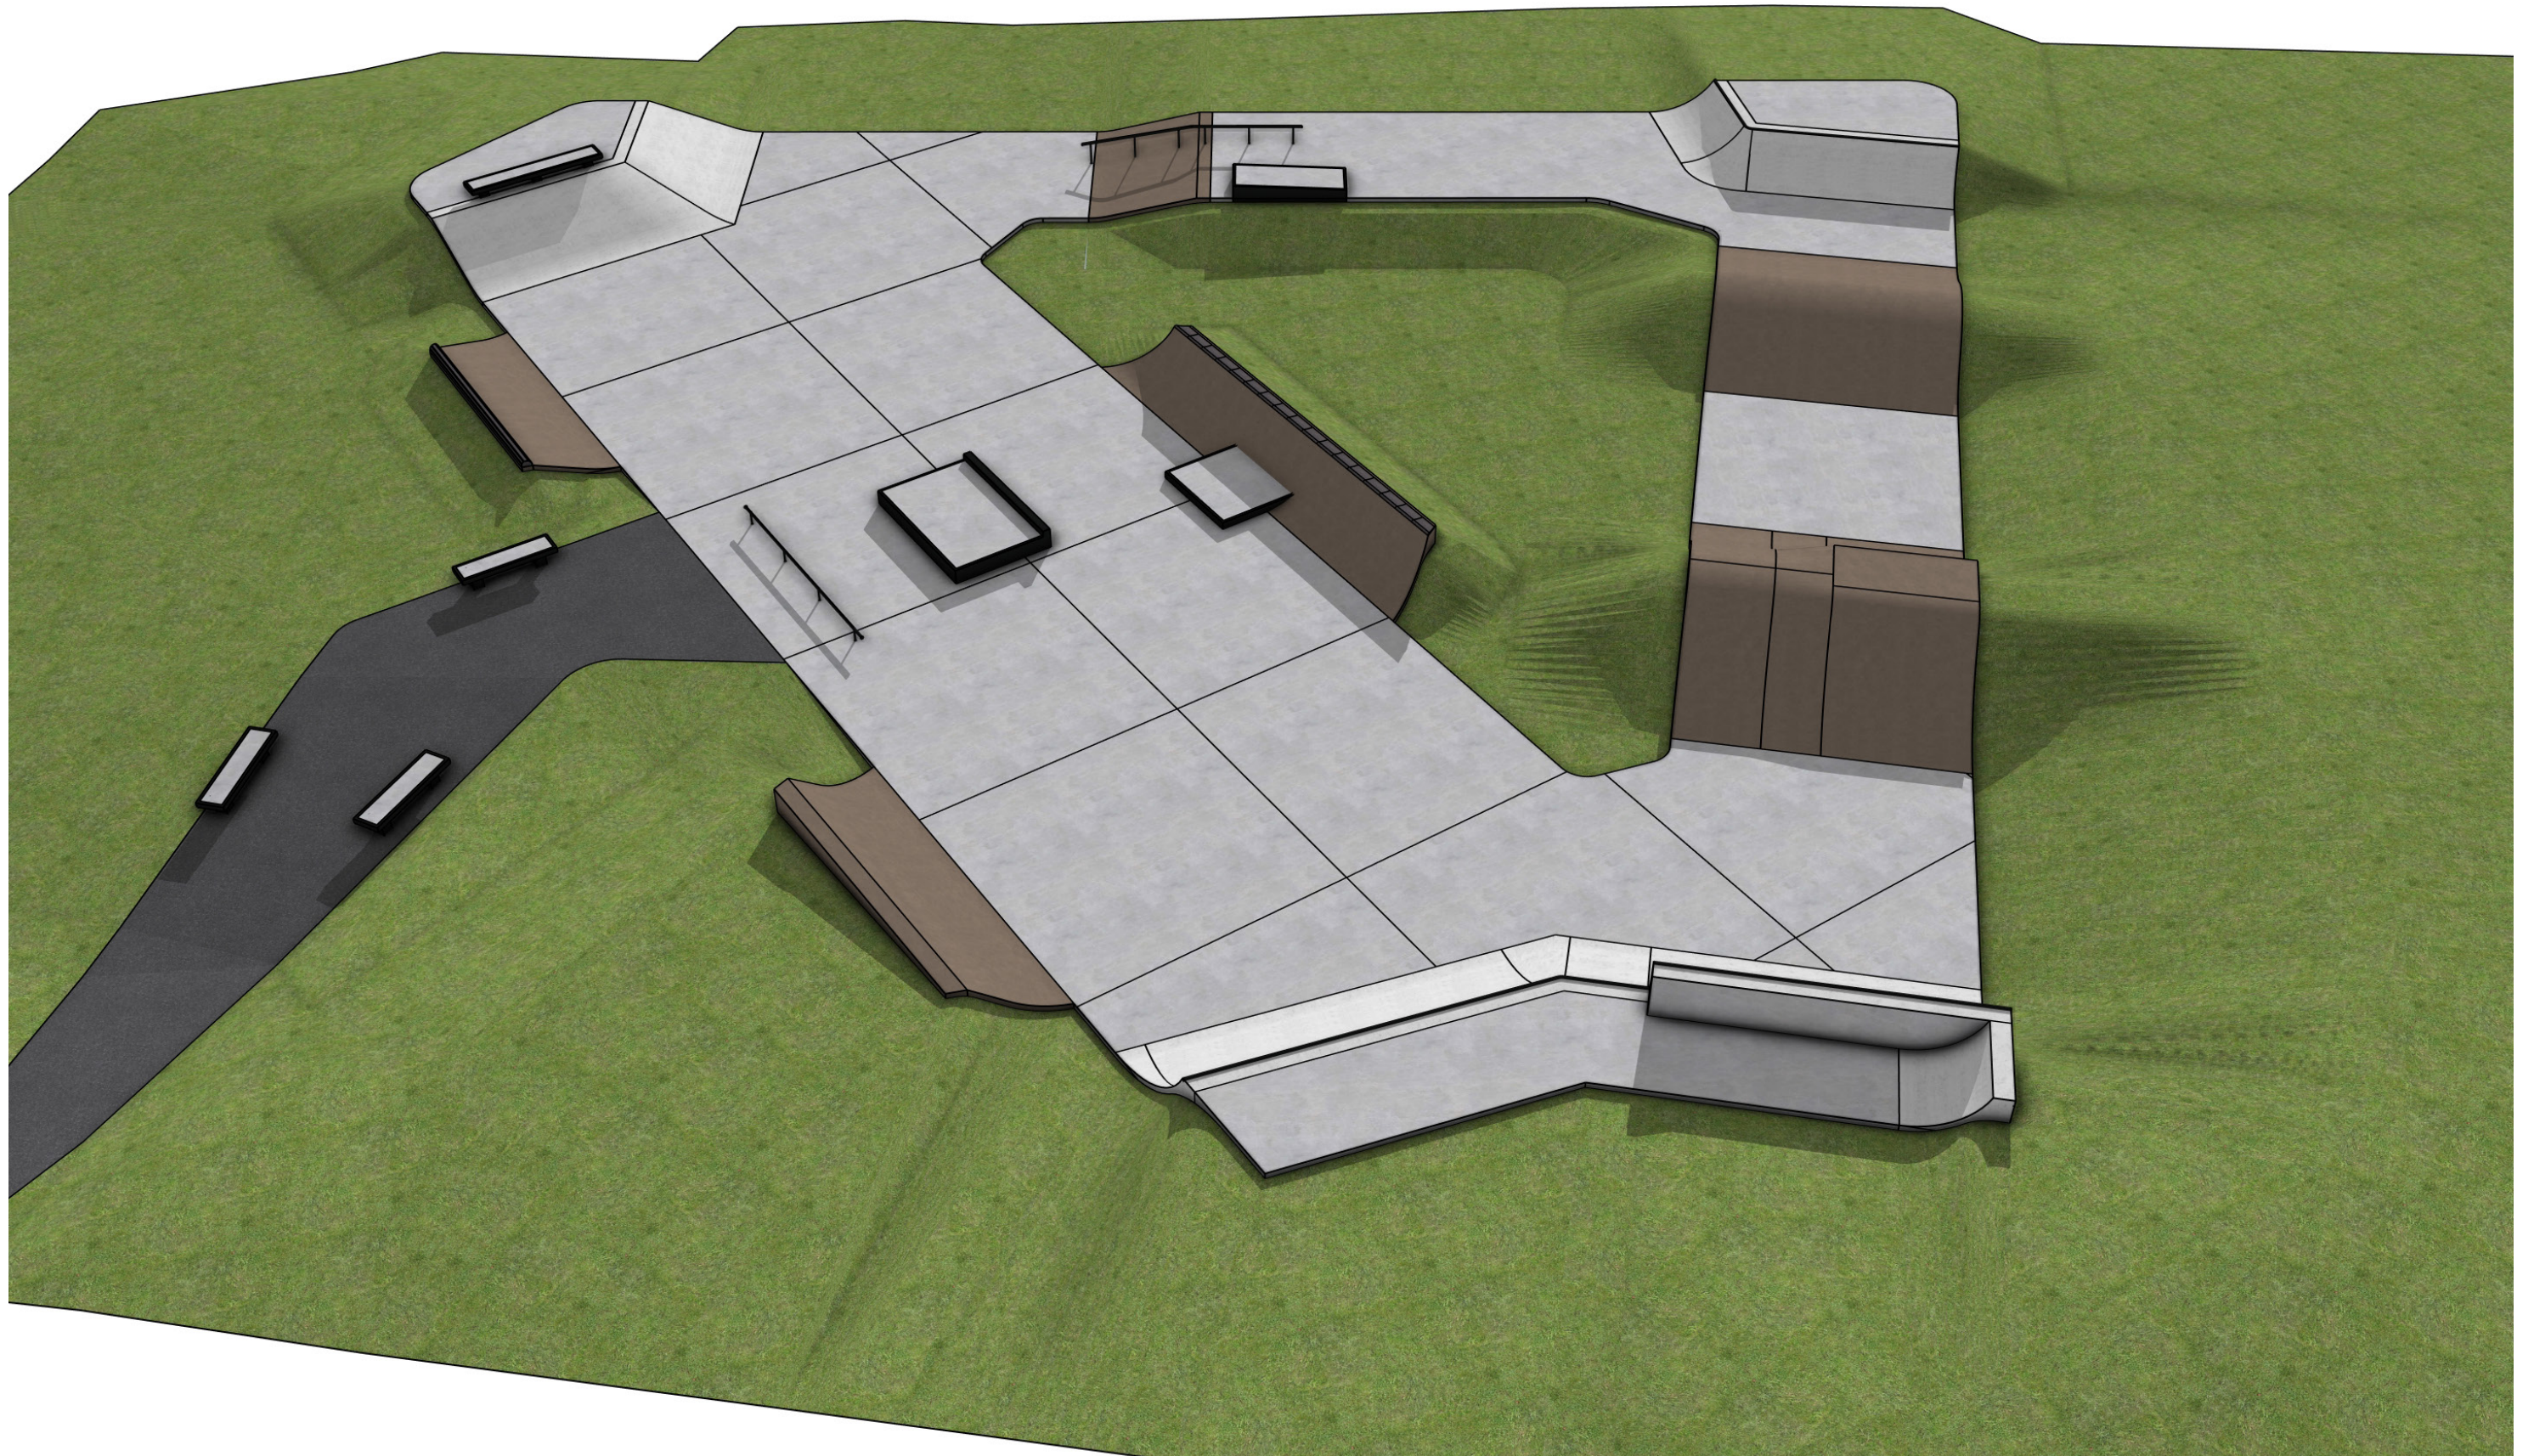

LISKEARD SKATEPARK // EYE LEVEL VIEWS

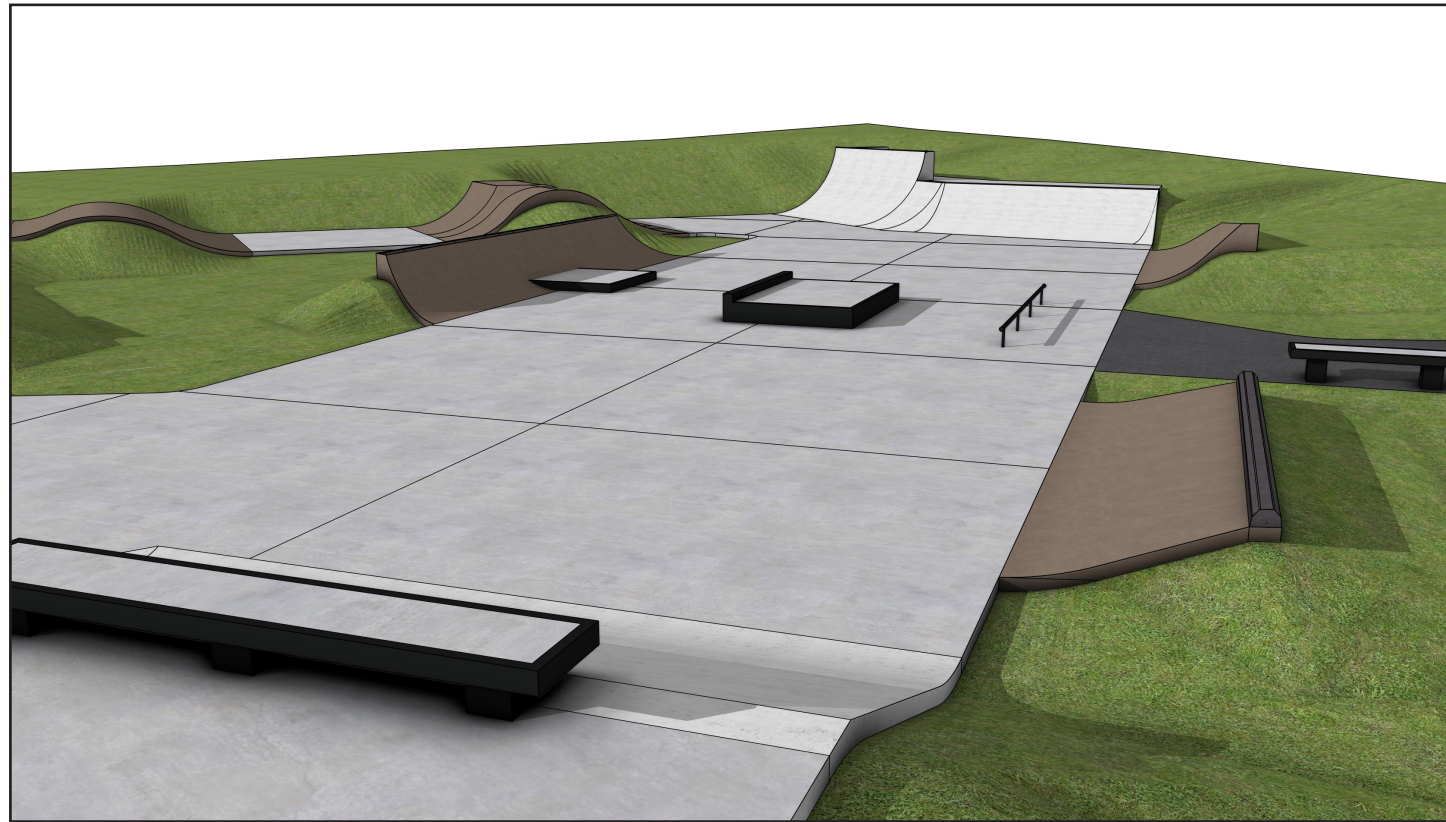

1. Street plaza view 001



2. Street plaza view 002



3. Level change view 001



4. Jump ramp line



Betongpark Ltd
London Studio

Hackney Depot, 5 Sheep Lane,
Hackney, E84QY

Mob: +44 7311 649 900
daryl@betongpark.no
www.betongpark.co.uk

All drawings and written material are the sole property of Betongpark Limited and may not be duplicated, published or used without express written consent. This drawing is not licensed for reuse. Copyright of this document remains with the designer.