



General Notes

All dimensions to be checked on site. All details and dimensions relating the sub-contractors or suppliers work must be checked and agreed between the subcontractors or supplier and the general contractor.


This drawing is to be read in conjunction with all relevant architect's and engineer's drawings and the specification.

Works to comply with current Codes of Practice, British Standards and Building Regulations.


Denotes New Footpath
 Denotes approximate existing level
 Denotes proposed level

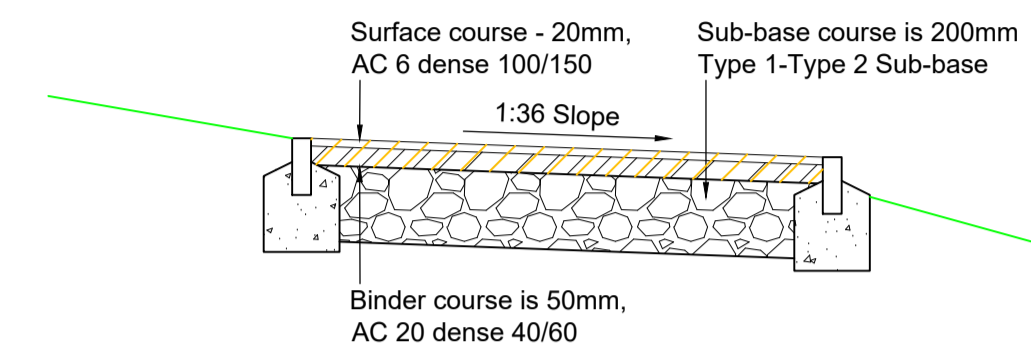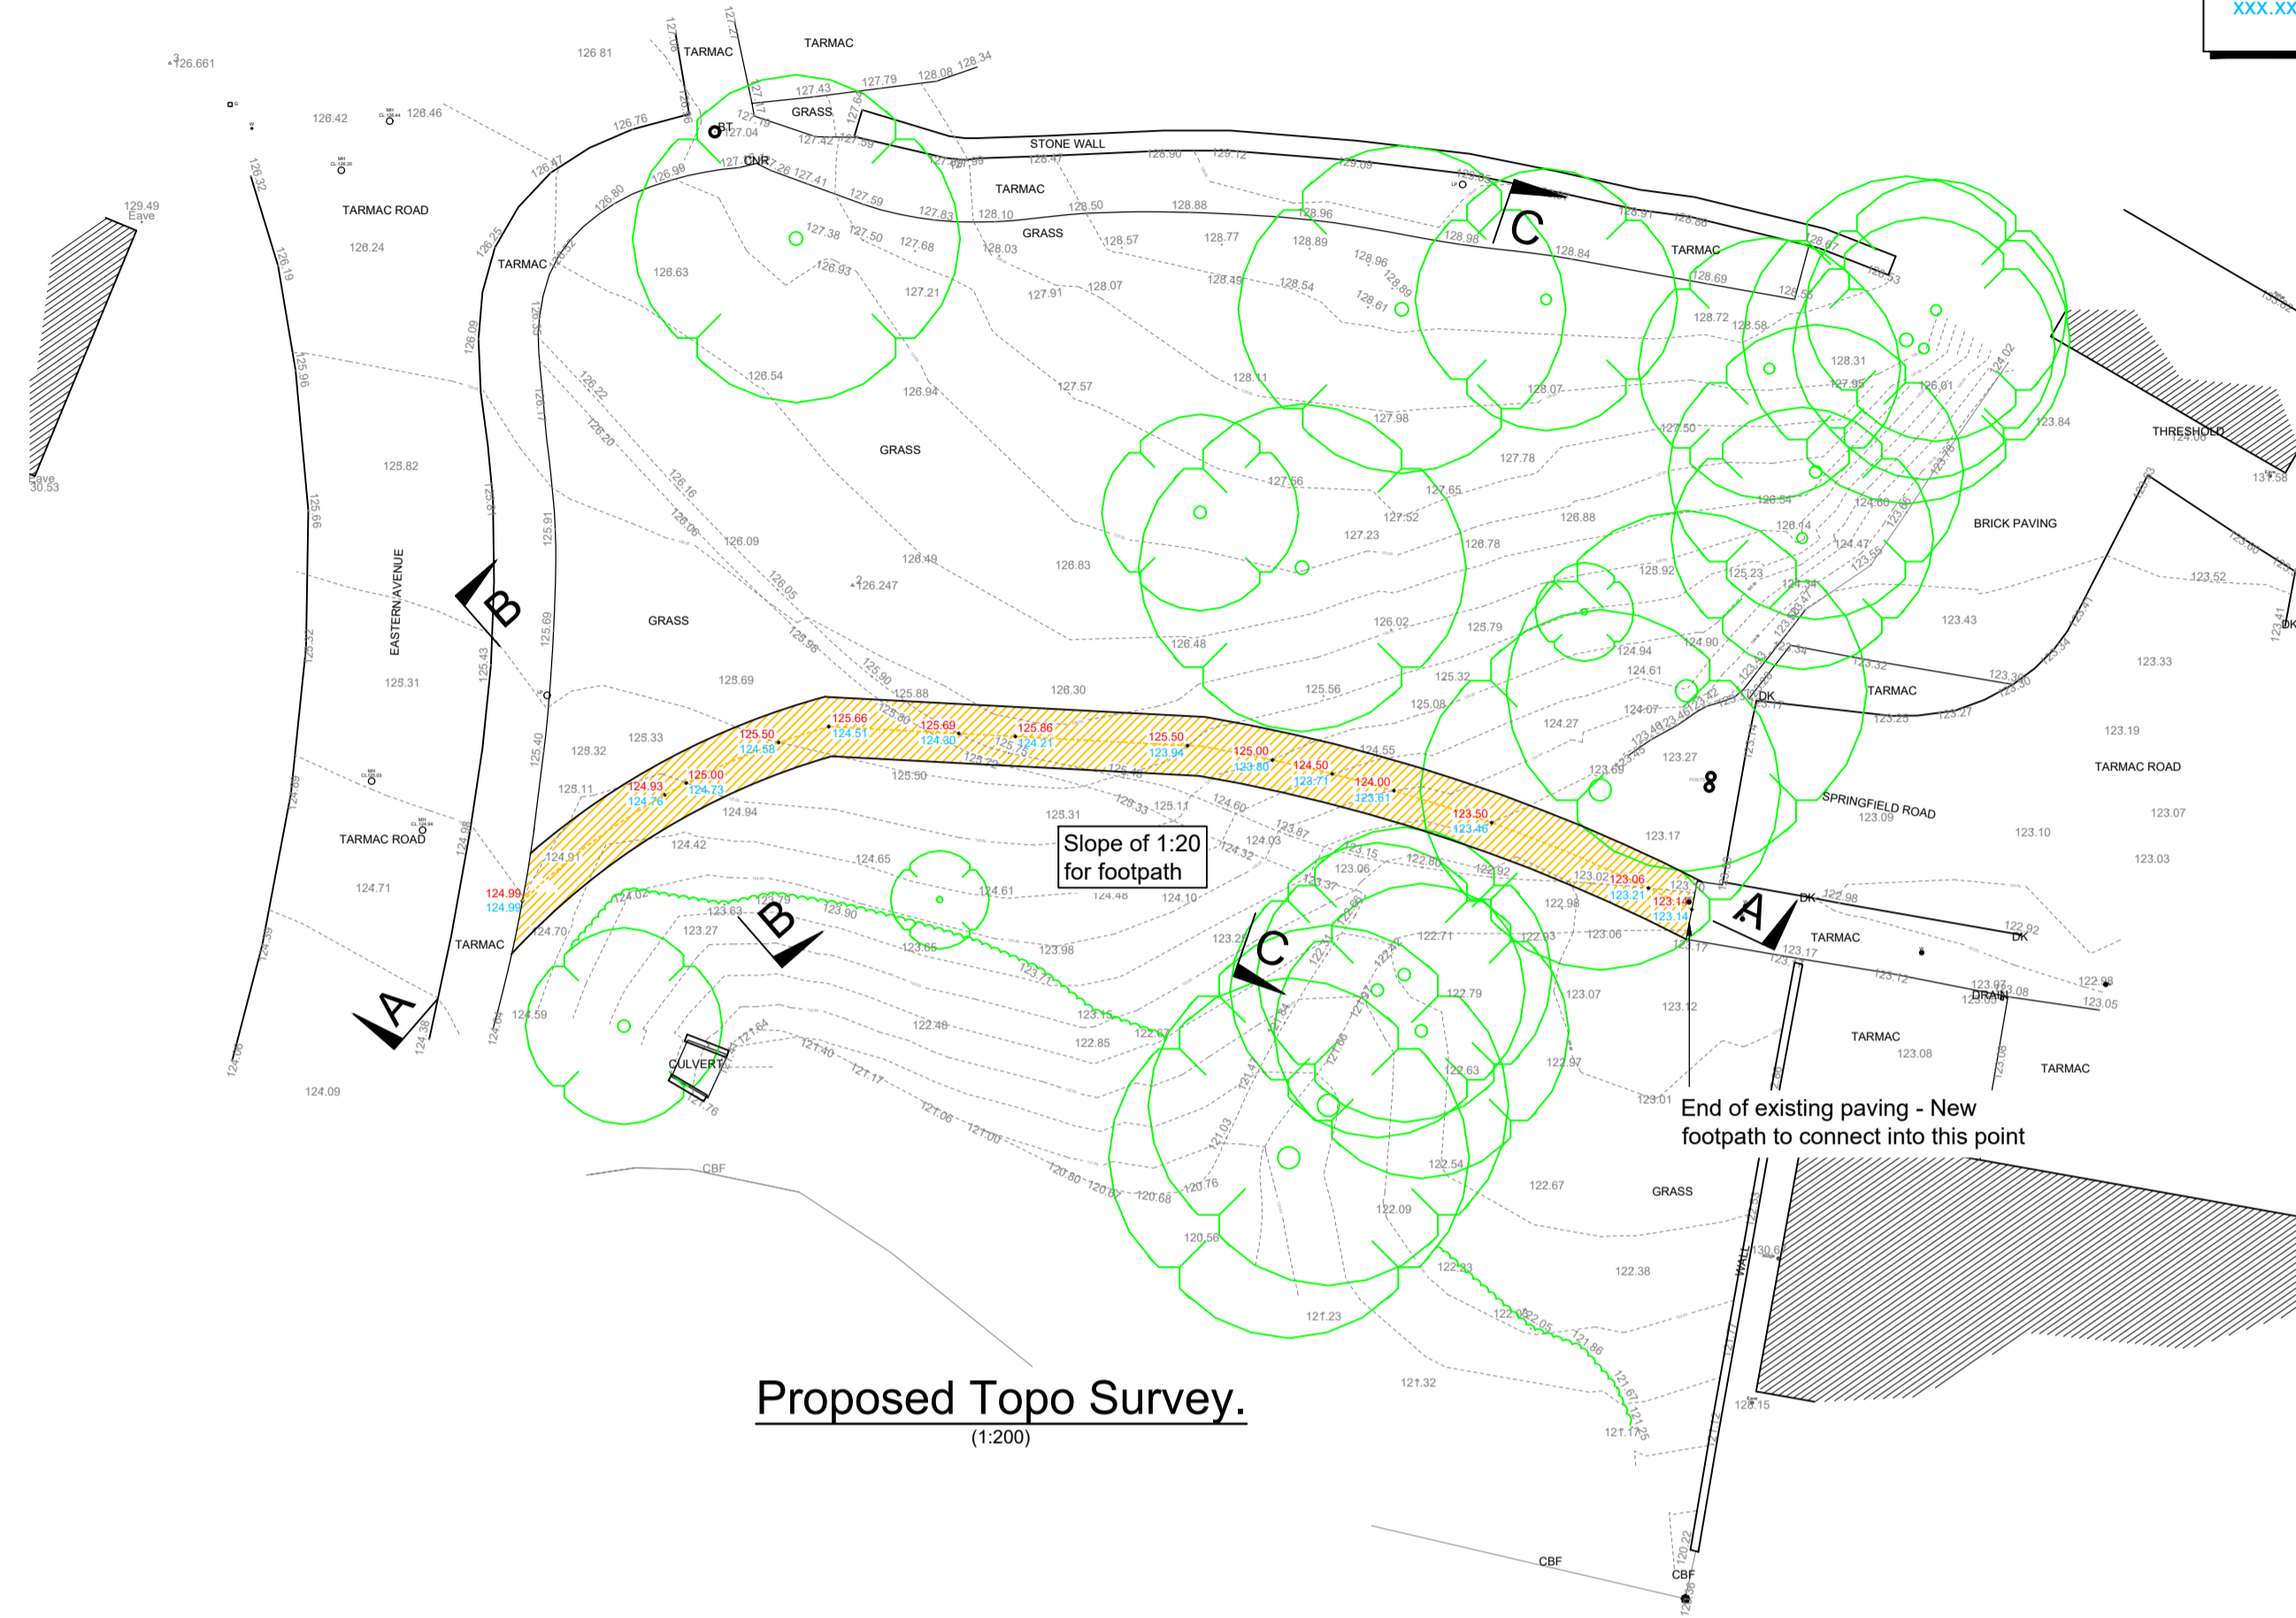


Typical Detail of Pathway.
(1:20)

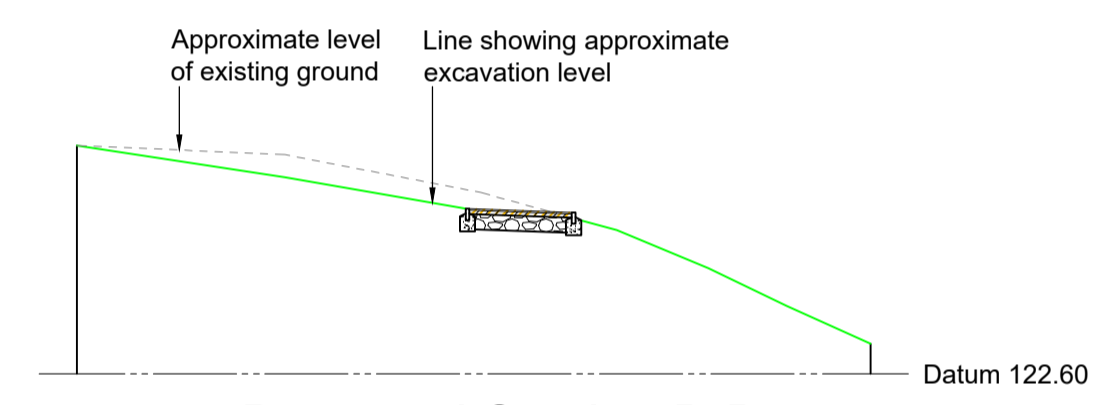

Proposed Section B-B.
(1:100)

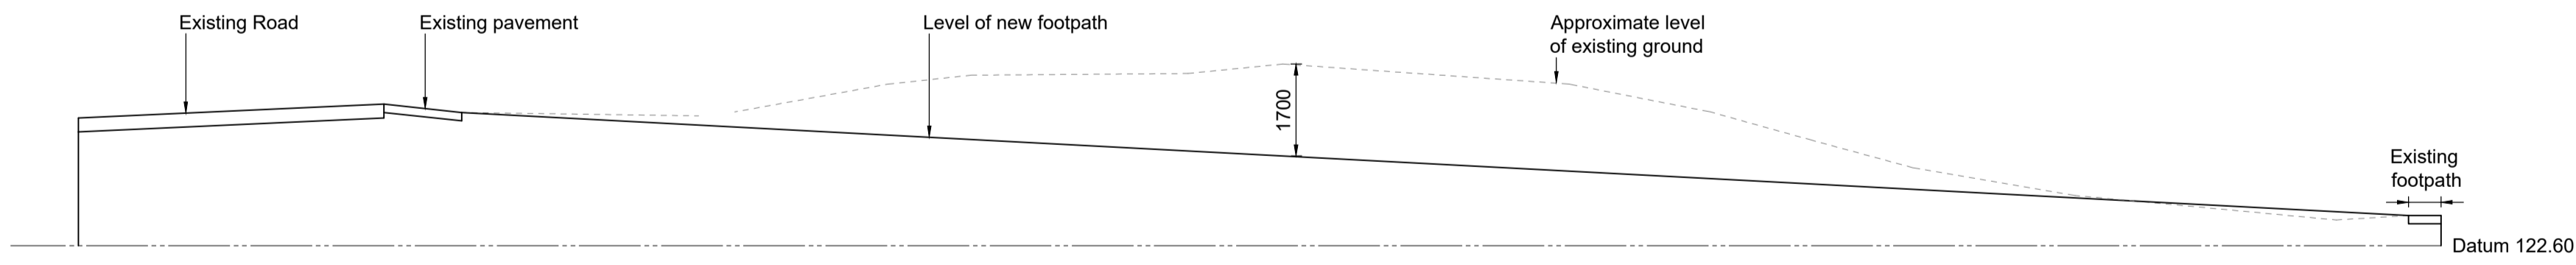


Proposed Section A-A.
(1:100)

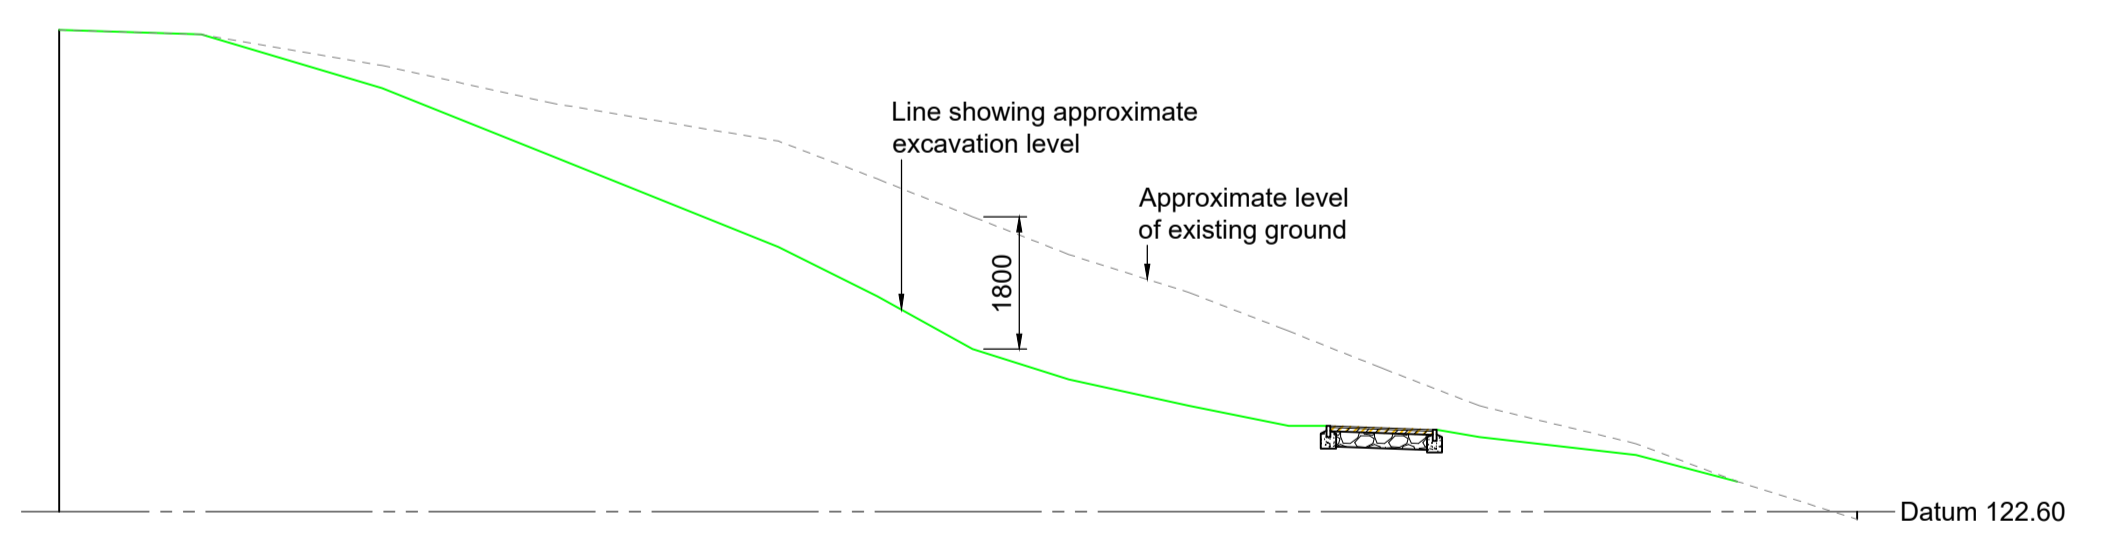

Proposed Section C-C.
(1:100)

- Designers Risk Assessment:**
- Installation of heavy beams - Mechanical aids should be employed if required when installing beams.
 - Temporary Support - The contractor is to provide all necessary temporary propping to safely undertake the work and maintain structural stability, including sides of excavations for sub structure and retaining elements.
 - Asbestos - Any suspected Asbestos containing materials should be tested and removed by specialist contractors in accordance with HSE guidance.

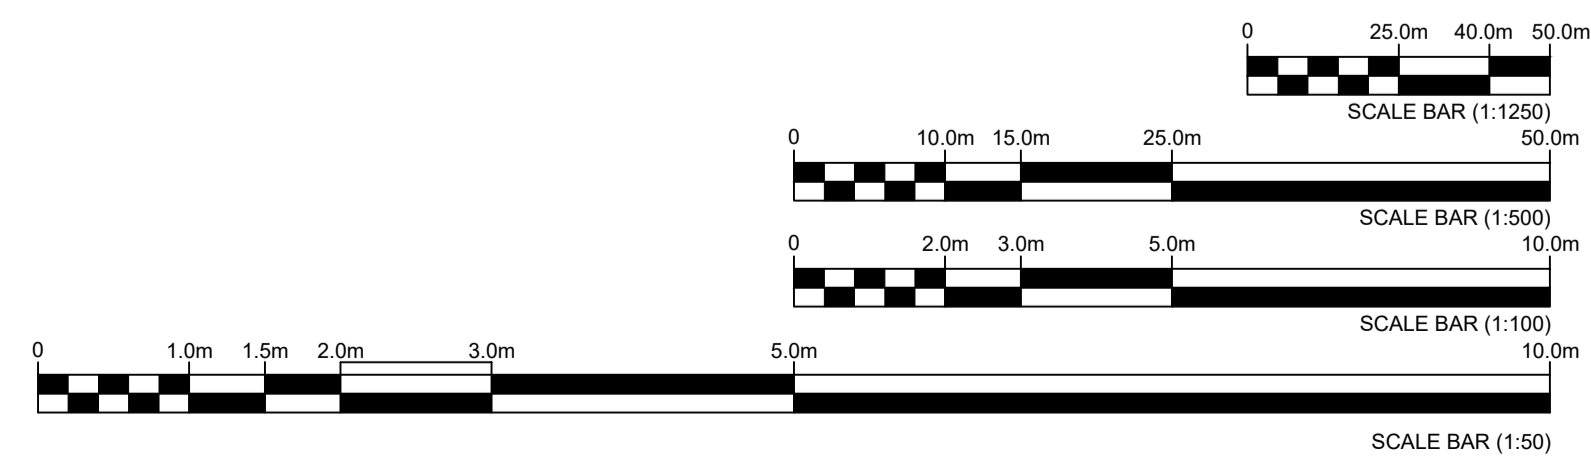

Revision: A Date: 23.01.2018 Description: ISSUED FOR COMMENT


PHILIP GOACHER ASSOCIATES
 Consulting Civil and Structural Engineers
 Suite 1 • BFM House • The Parade • Liskeard • Cornwall • PL14 6AF
 TEL: 01579 345777 • EMAIL: mail@pgoacher.co.uk
 www.pgoacher.co.uk

Scale(s): 1:100@A1
 Date: JAN'18
 Engineer: JSK
 Checked: MWP

Liskeard Town Council
LAND AT EASTERN AVENUE
PROPOSED FOOTPATH

Project No: 17375C
 Drawing No: 001
 Revision: A