


PROPOSAL


CORMAC Consultancy,
on behalf of Cornwall Council is inviting comment on the following proposal
No entry
Gipsy Lane, Liskeard




Date	Originator	Document ref.
24/07/20	SM	EDG1684_SN02

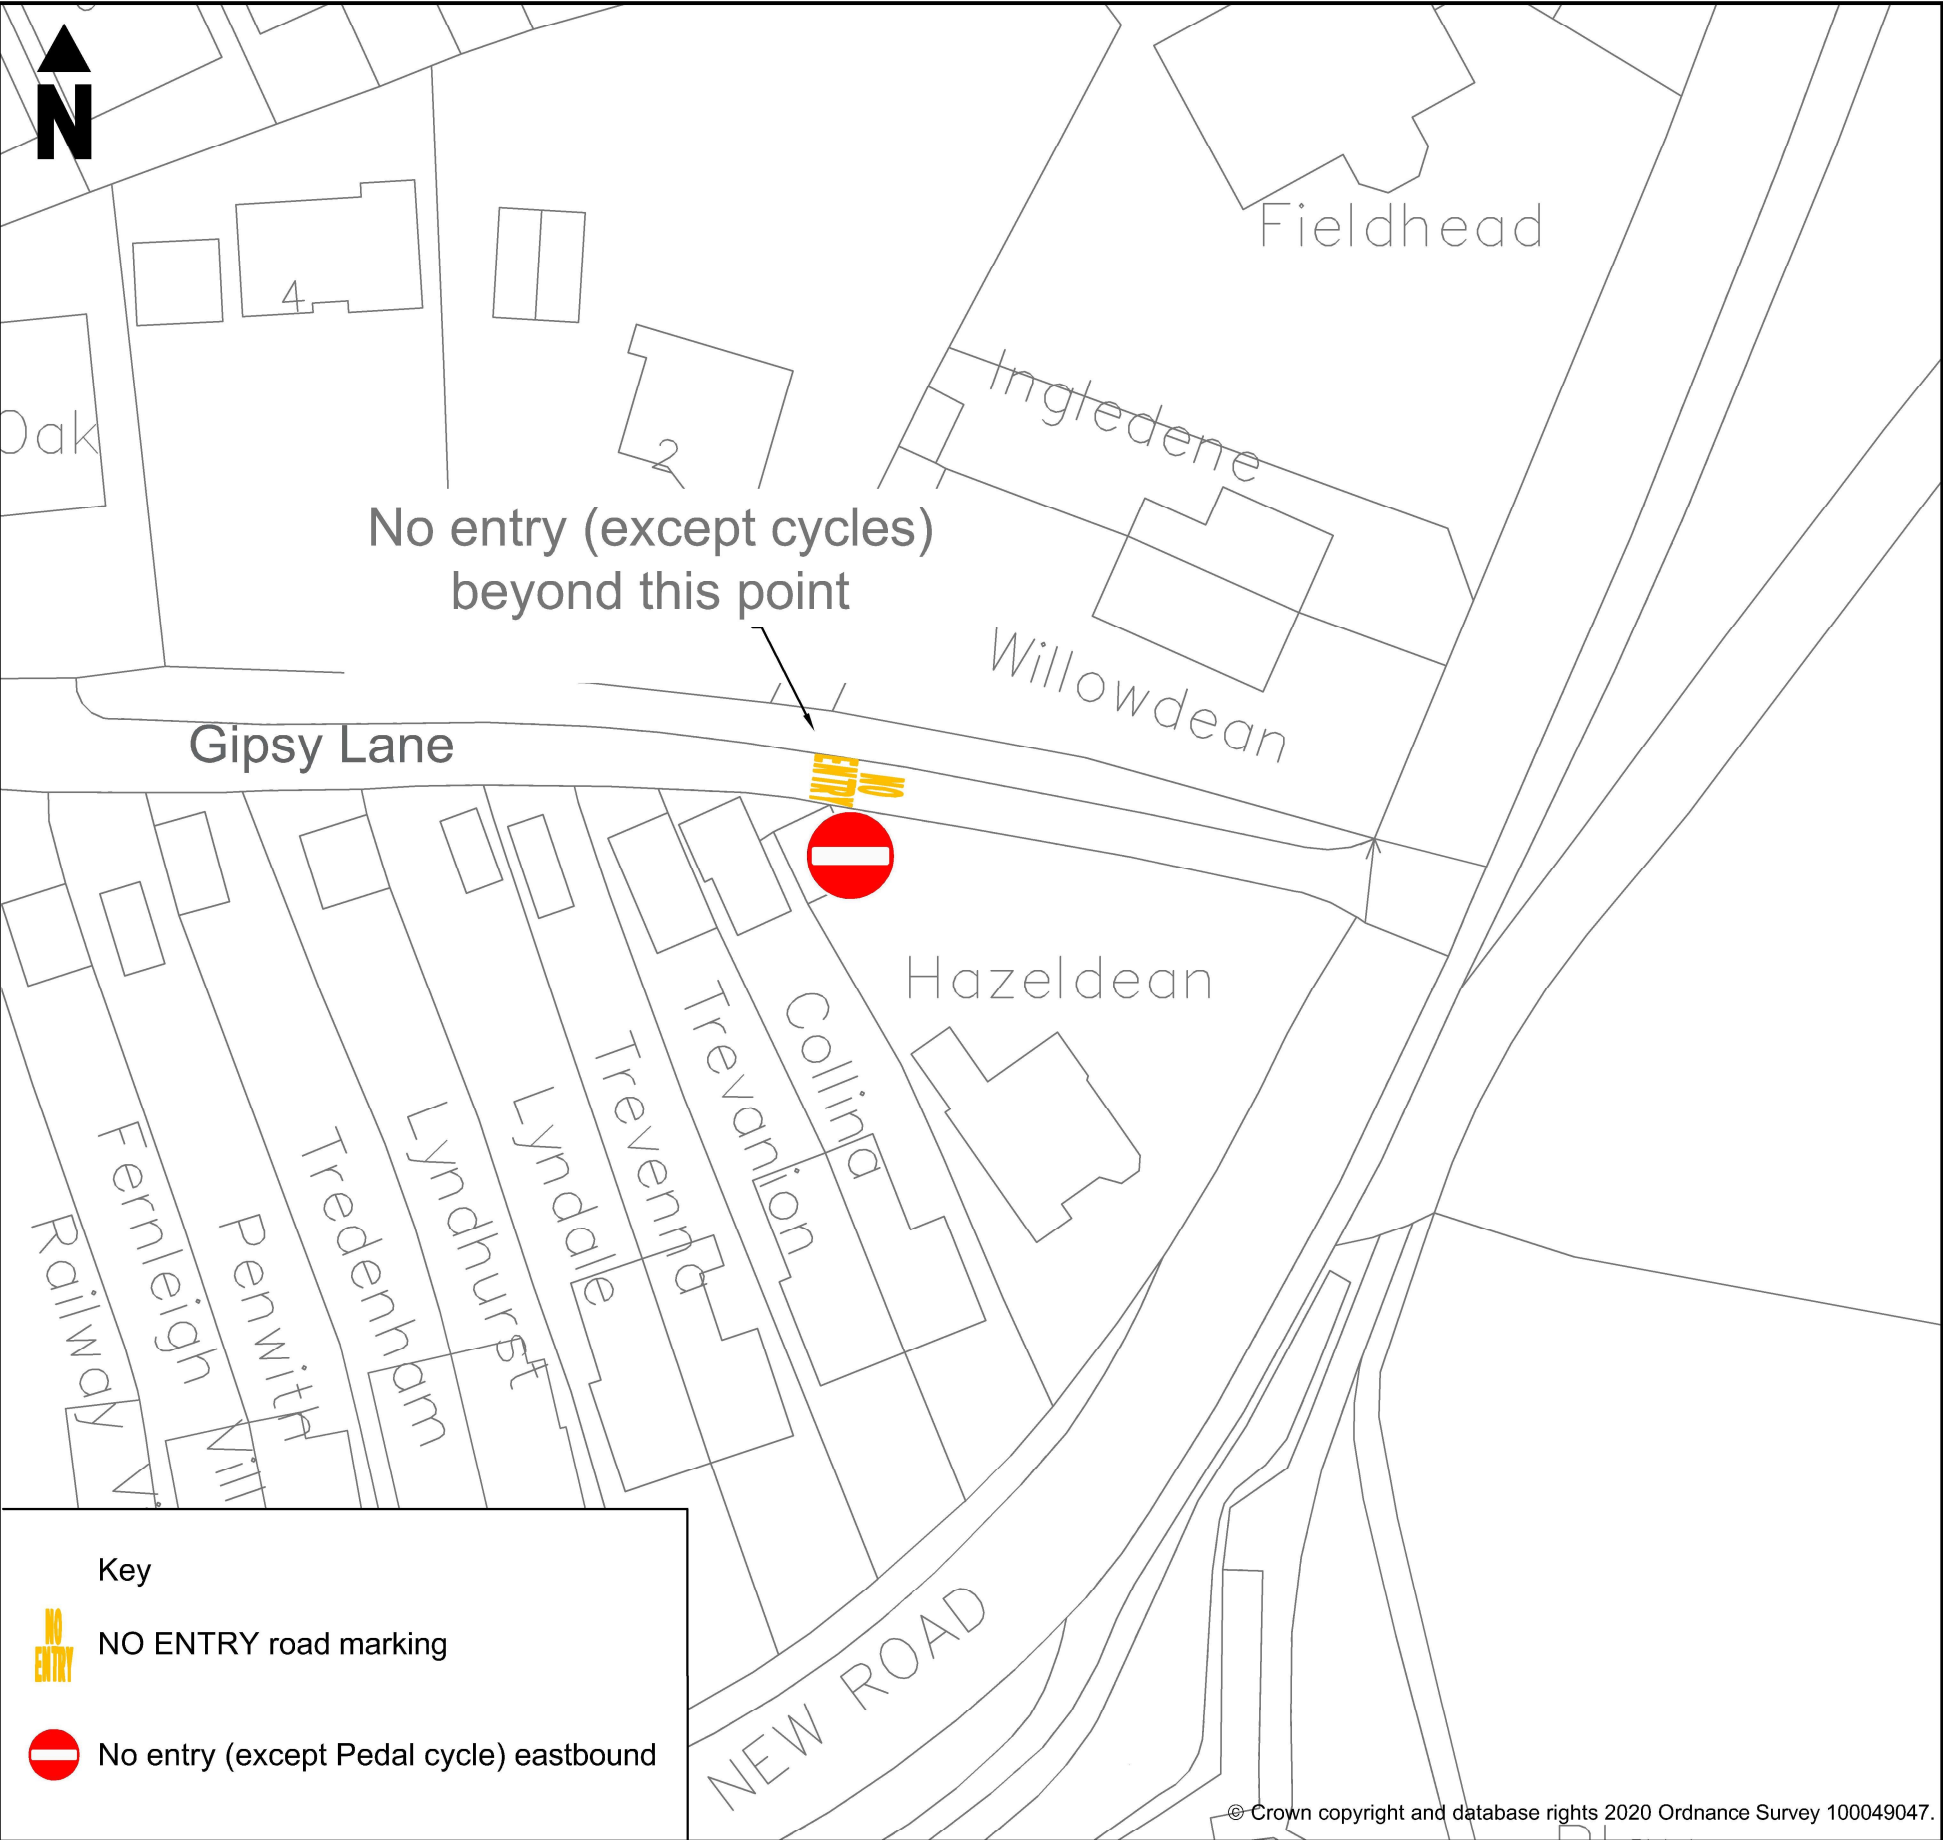

Key

 NO ENTRY road marking

 No entry (except Pedal cycle) eastbound

Your comments or objections, specifying the grounds on which they are made, should be addressed to:
Engineering Design Group, CORMAC Consultancy,
Radnor Road, Scorrier, Redruth, TR16 5EH.

To arrive no later than: **28/08/2020**
Please quote reference
EDG1684-SN02

Respond on-line using the Consultation Finder service at:
www.cornwall.gov.uk/TrafficConsult

Copies of the draft proposal and plans are available for inspection by appointment only at:

CORMAC Reception, Radnor Road, Scorrier, TR16 5EH

Please contact us using the details below to arrange an appointment.

For further information telephone **01872 224485**
and quote reference **EDG1684-SN02**
or email: **traffic@cormacltd.co.uk**