




GROUND FLOOR

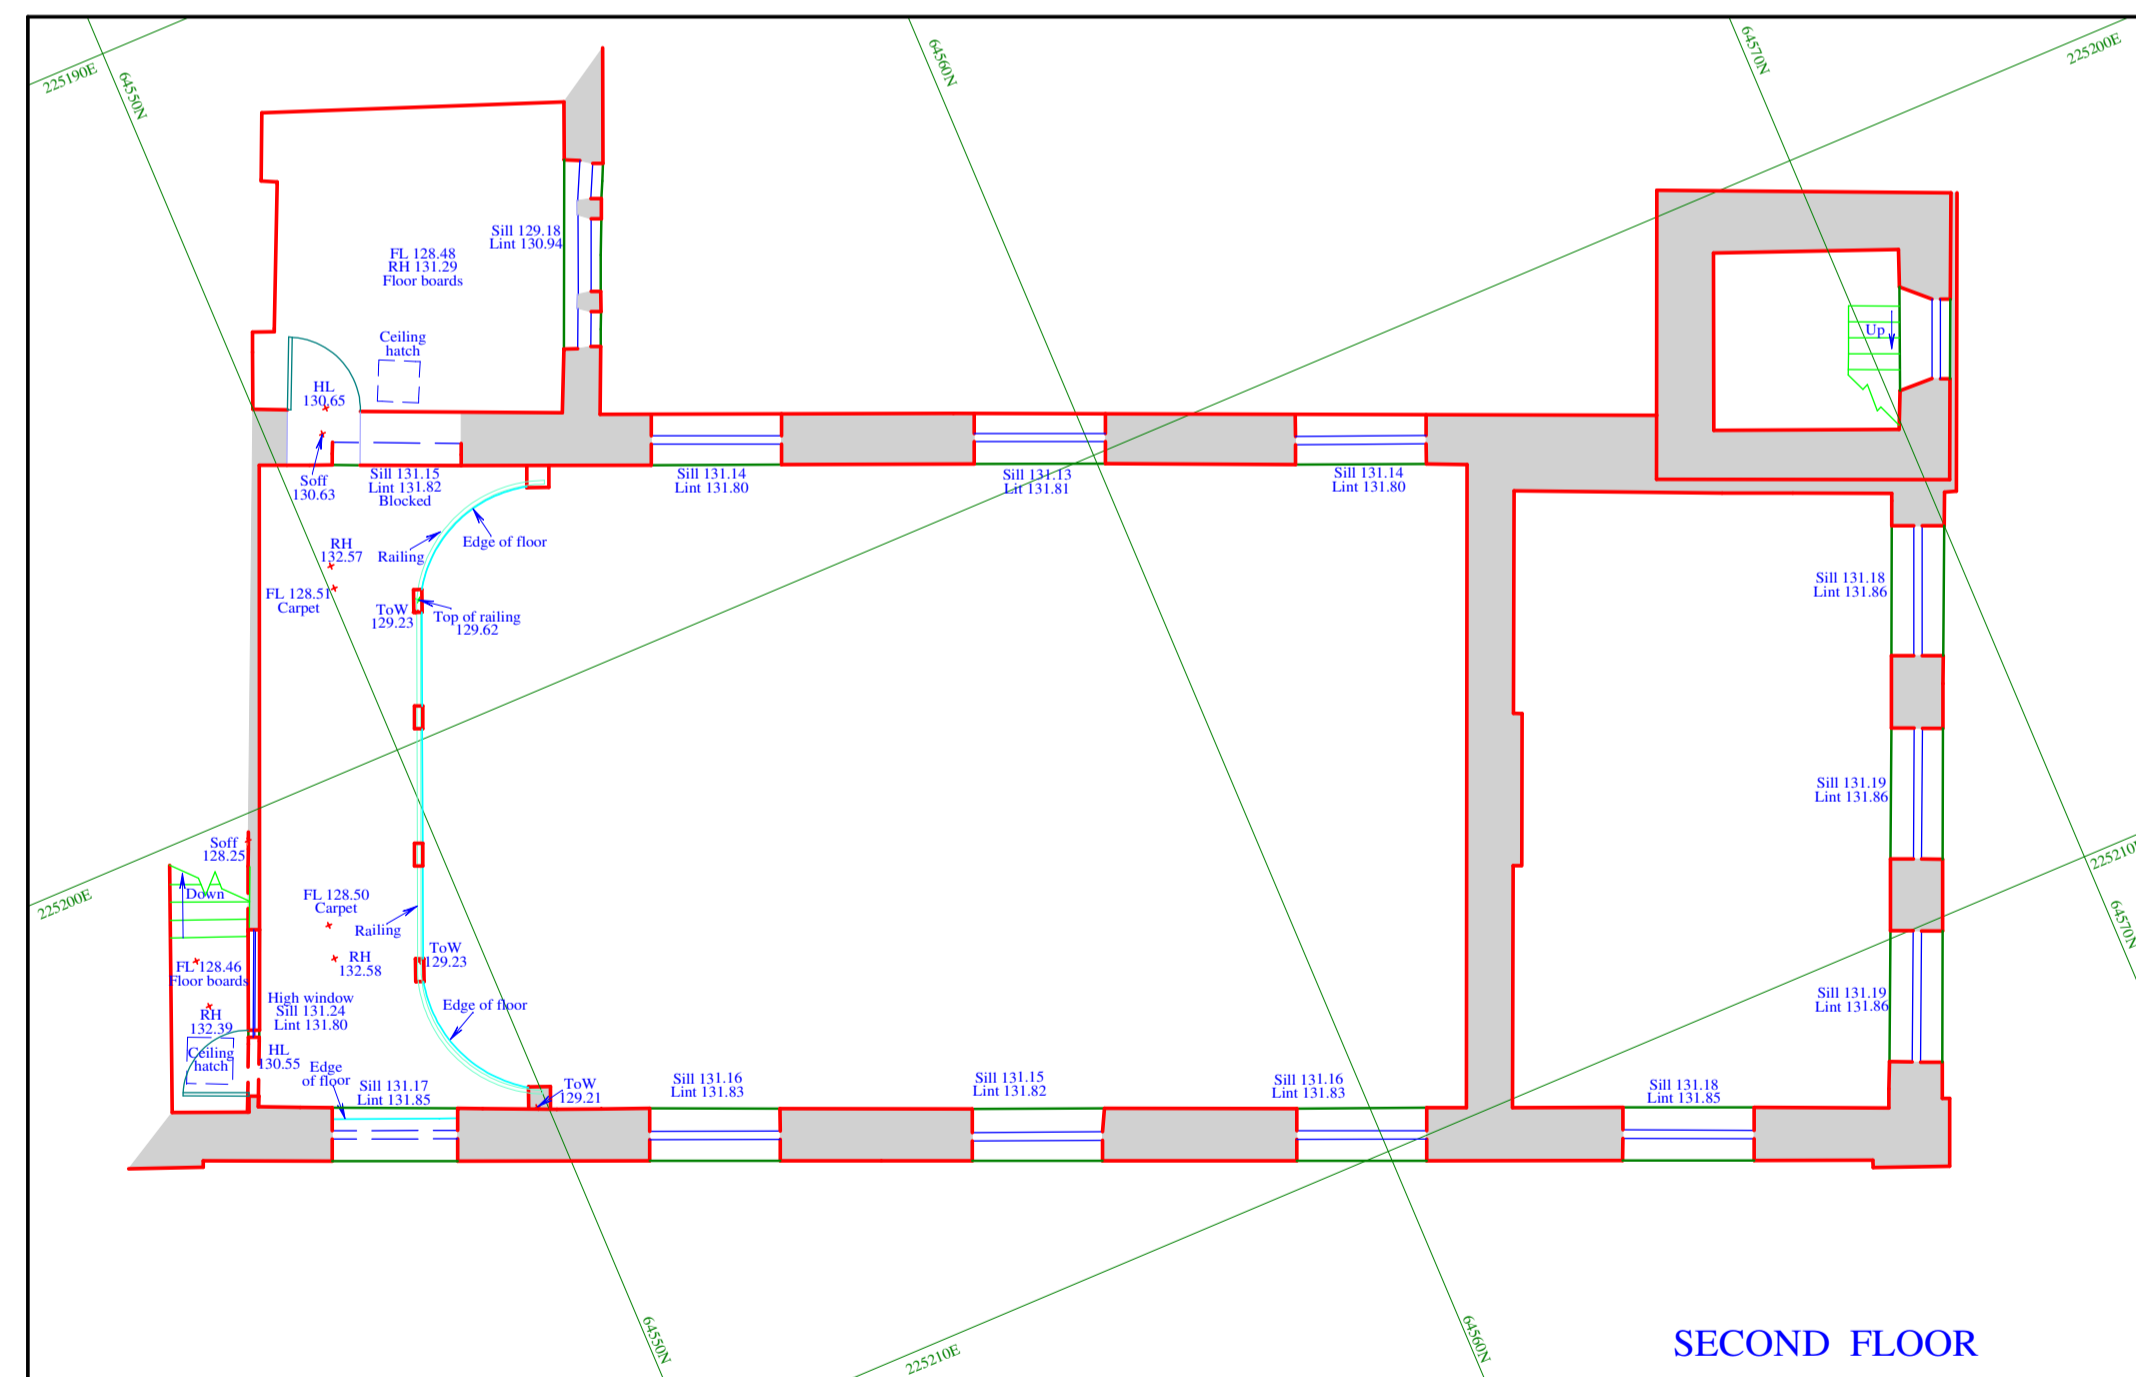


SECOND FLOOR

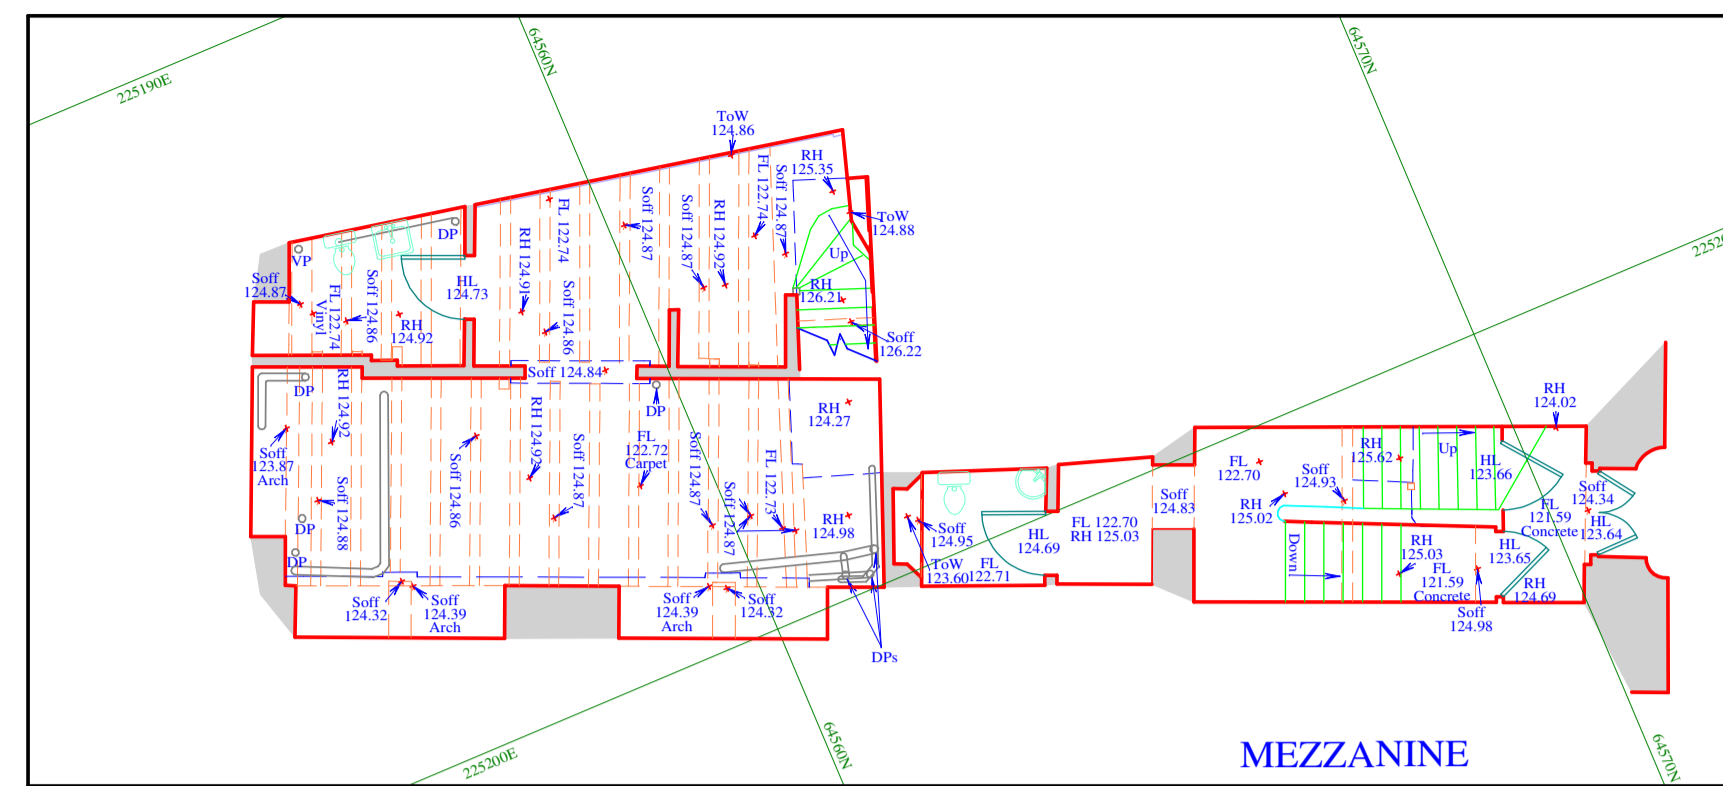

MEZZANINE

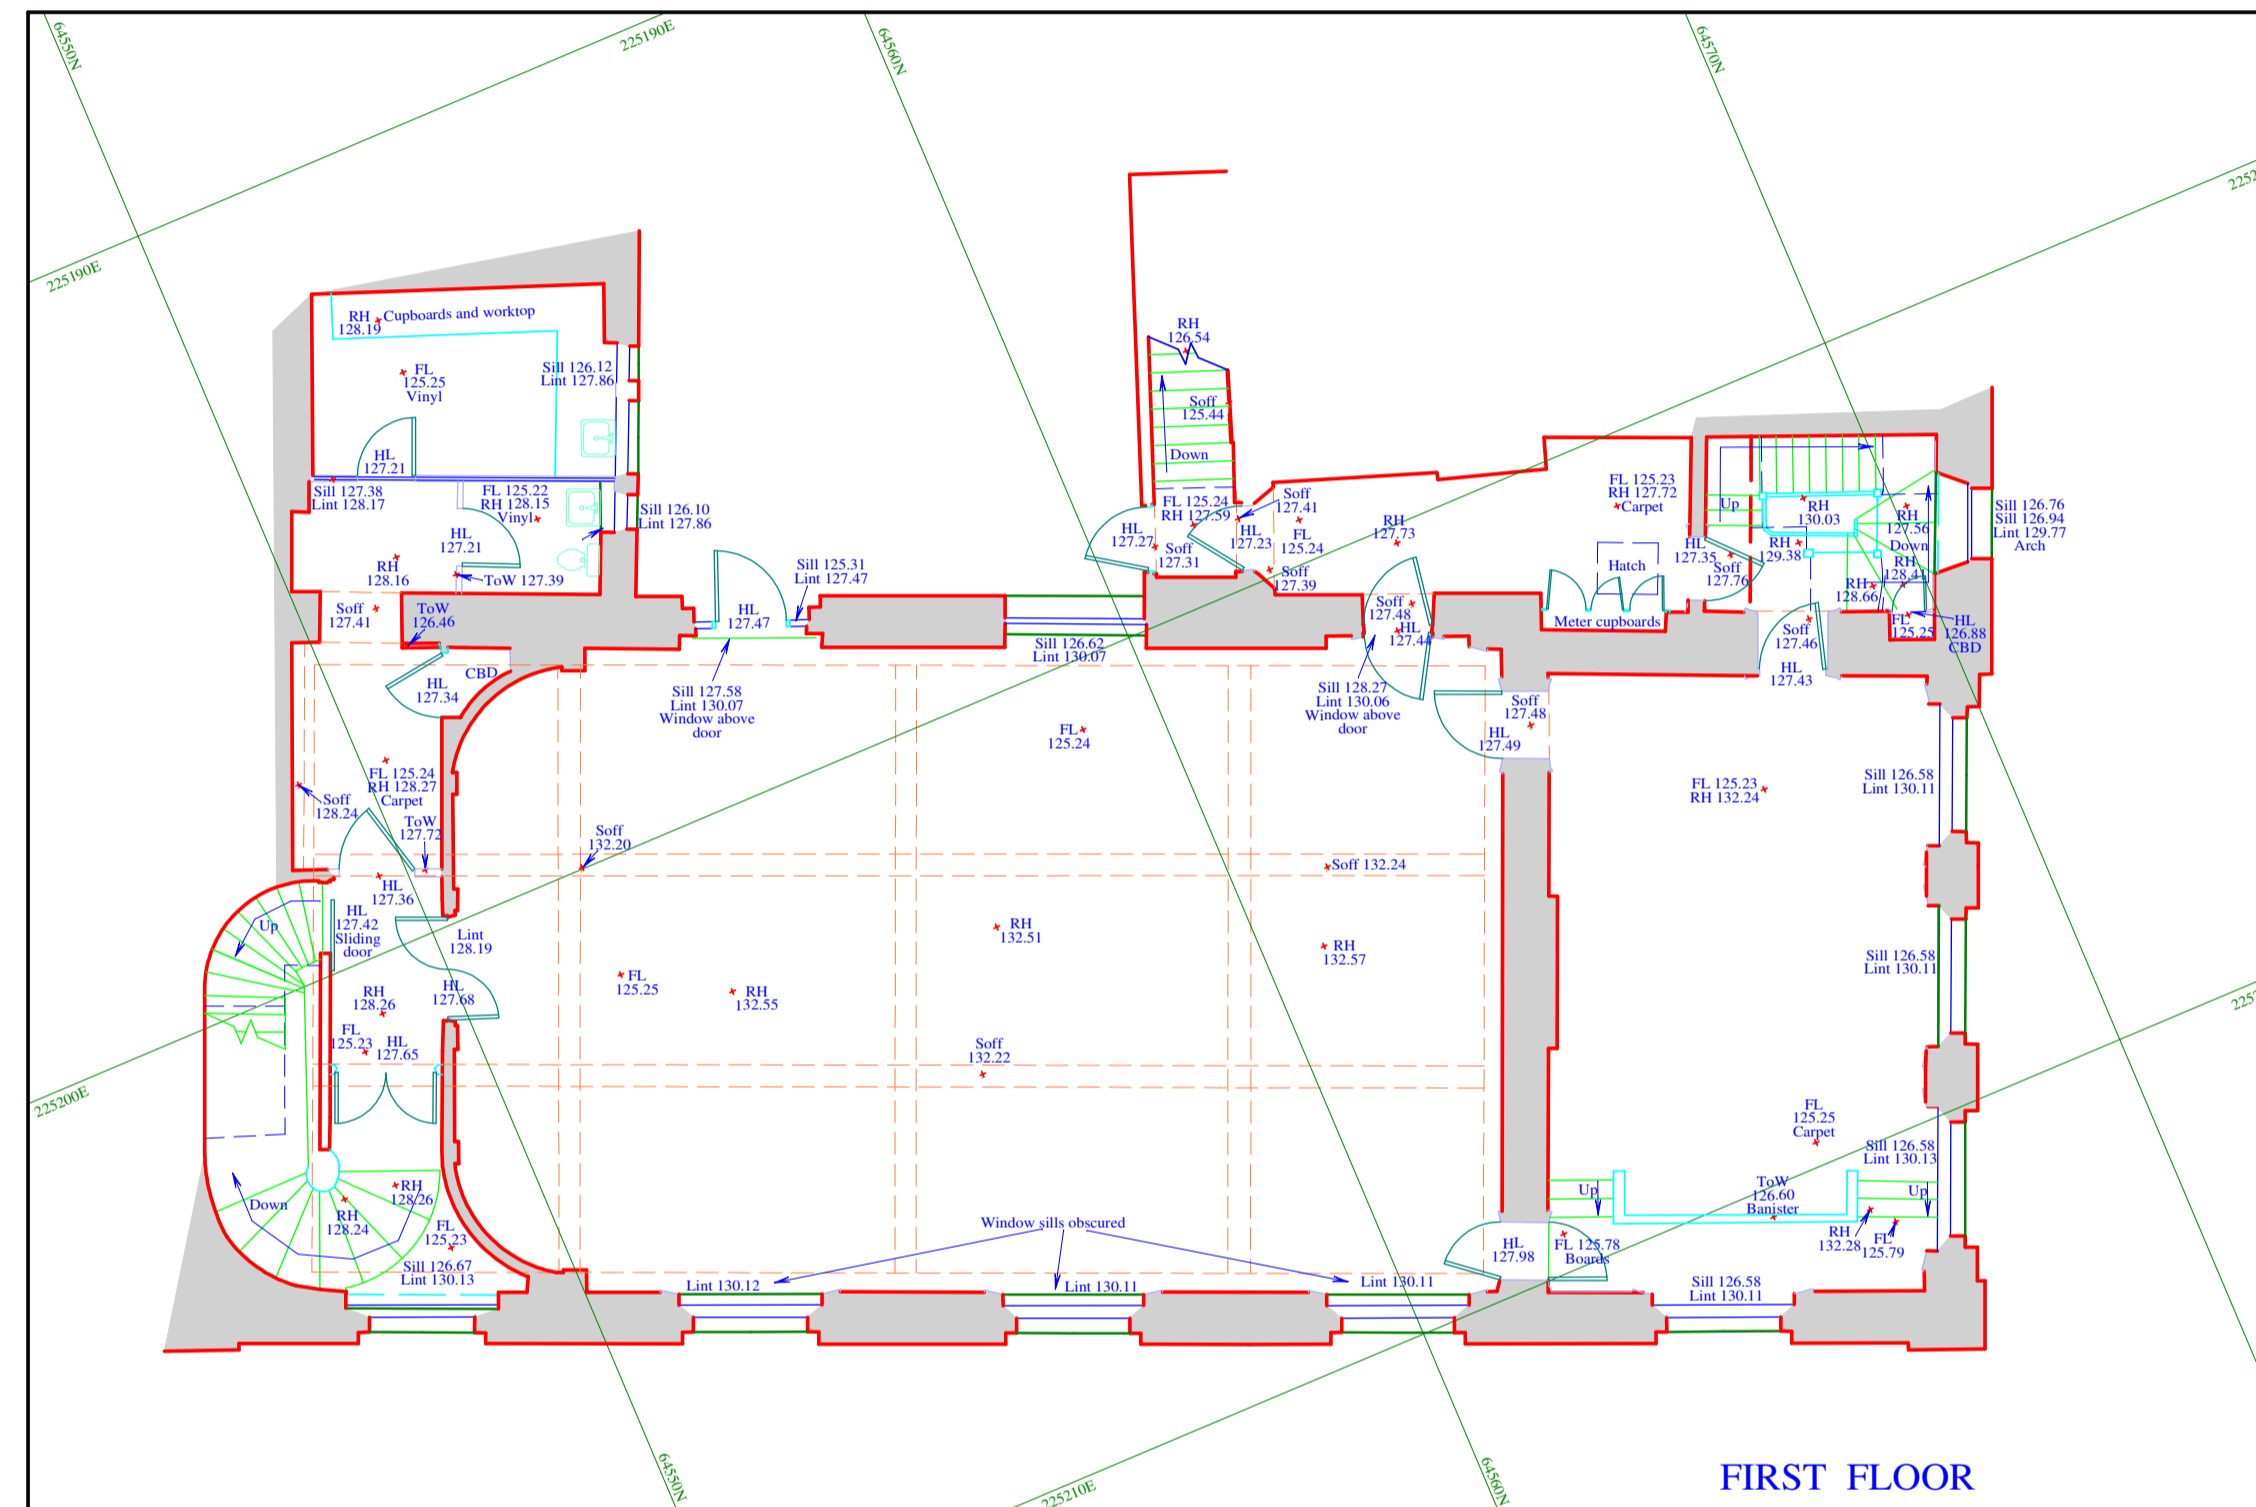

FIRST FLOOR

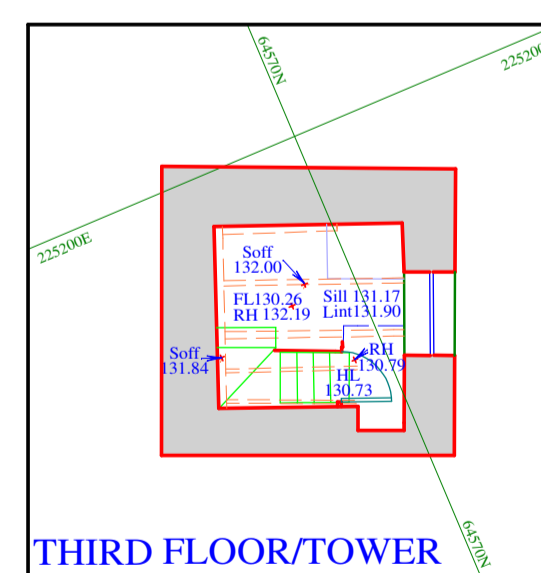

THIRD FLOOR/TOWER

LEGEND

- AX Apex
- CBD Cupboard
- FL Floor level
- G Gully
- HL Head level
- Lint Lintel level
- RH Room height
- Sill Sill level
- Soff Soffit level
- ToW Top of wall
- ToB Top of beam
- ToC Top of cladding


Notes  
 1) Survey coordinates based approximately on the National Grid OSGB 36(15).  
 2) Levels based on Ordnance datum OSGB 36(15).  
 3) Features shown on this plan may not delineate legal boundaries.

Survey for  
**Studio Winter Chartered Architects**  
**The Guildhall**  
**Liskeard**  
**PL14 3JE**

Survey at  
**THE GUILDHALL**  
**PIKE STREET**  
**LISKEARD**  
**PL14 3JE**  
**FLOORPLANS**

File: SWA 519 Sheet 1 of 1  
 Scale 1:100 @ A1  
 Date of survey: 15/07/2019

**Centre Line Surveys**  
 20 Dartmouth Road  
 Paignton  
 Devon  
 TQ4 5AQ  
 Tel: 01803-524015  
 e-mail: admin@cenline.co.uk

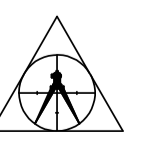

Drwg. No. SWA519\_FP Rev 0

