

My ref: SJ/gc/SX 2564

01/12/2022

Dear Sirs,

CASTLE PARK, LISKEARD, PL14 3AS

I attach a 1:1,500 @ A4 scale plan showing coloured the partial extent of the publicly maintainable highway currently held by the Land Charges Highway office, except for any areas coloured grey or orange, together with a key to the colouring. If any additional information is required concerning the adopted width (extent) of the highway, a further request will need to be submitted via our offices, specifying the missing areas of interest, for referral to Cormac to make an official determination. Cormac's own fee will be payable for the provision of this service.

I trust the above and attachment will help clarify matters for all concerned.

This information is provided subject to any evidence to the contrary, which may become available and be brought to the attention of the Council in the future.

Kind regards


Simon

Simon Jones | Development Technical Officer | Cornwall Council
simon.jones@cornwall.gov.uk | Tel: 01872 323888 | Tel Internal Only: 493888
www.cornwall.gov.uk | 'Onen hag oll'

Room 2B, Pydar House, Pydar Street, Truro, TR1 1XU.

Key

- Trunk Roads (A30/A38)
- 'A' Roads & Adjoining Footways
- 'B' Roads & Adjoining Footways
- 'C' Roads & Adjoining Footways
- Unclassified Roads & Adjoining Footways
- Footways
- Publicly Maintained Verges
- Non Maintained Public Highway
- Unknown
- Memo's

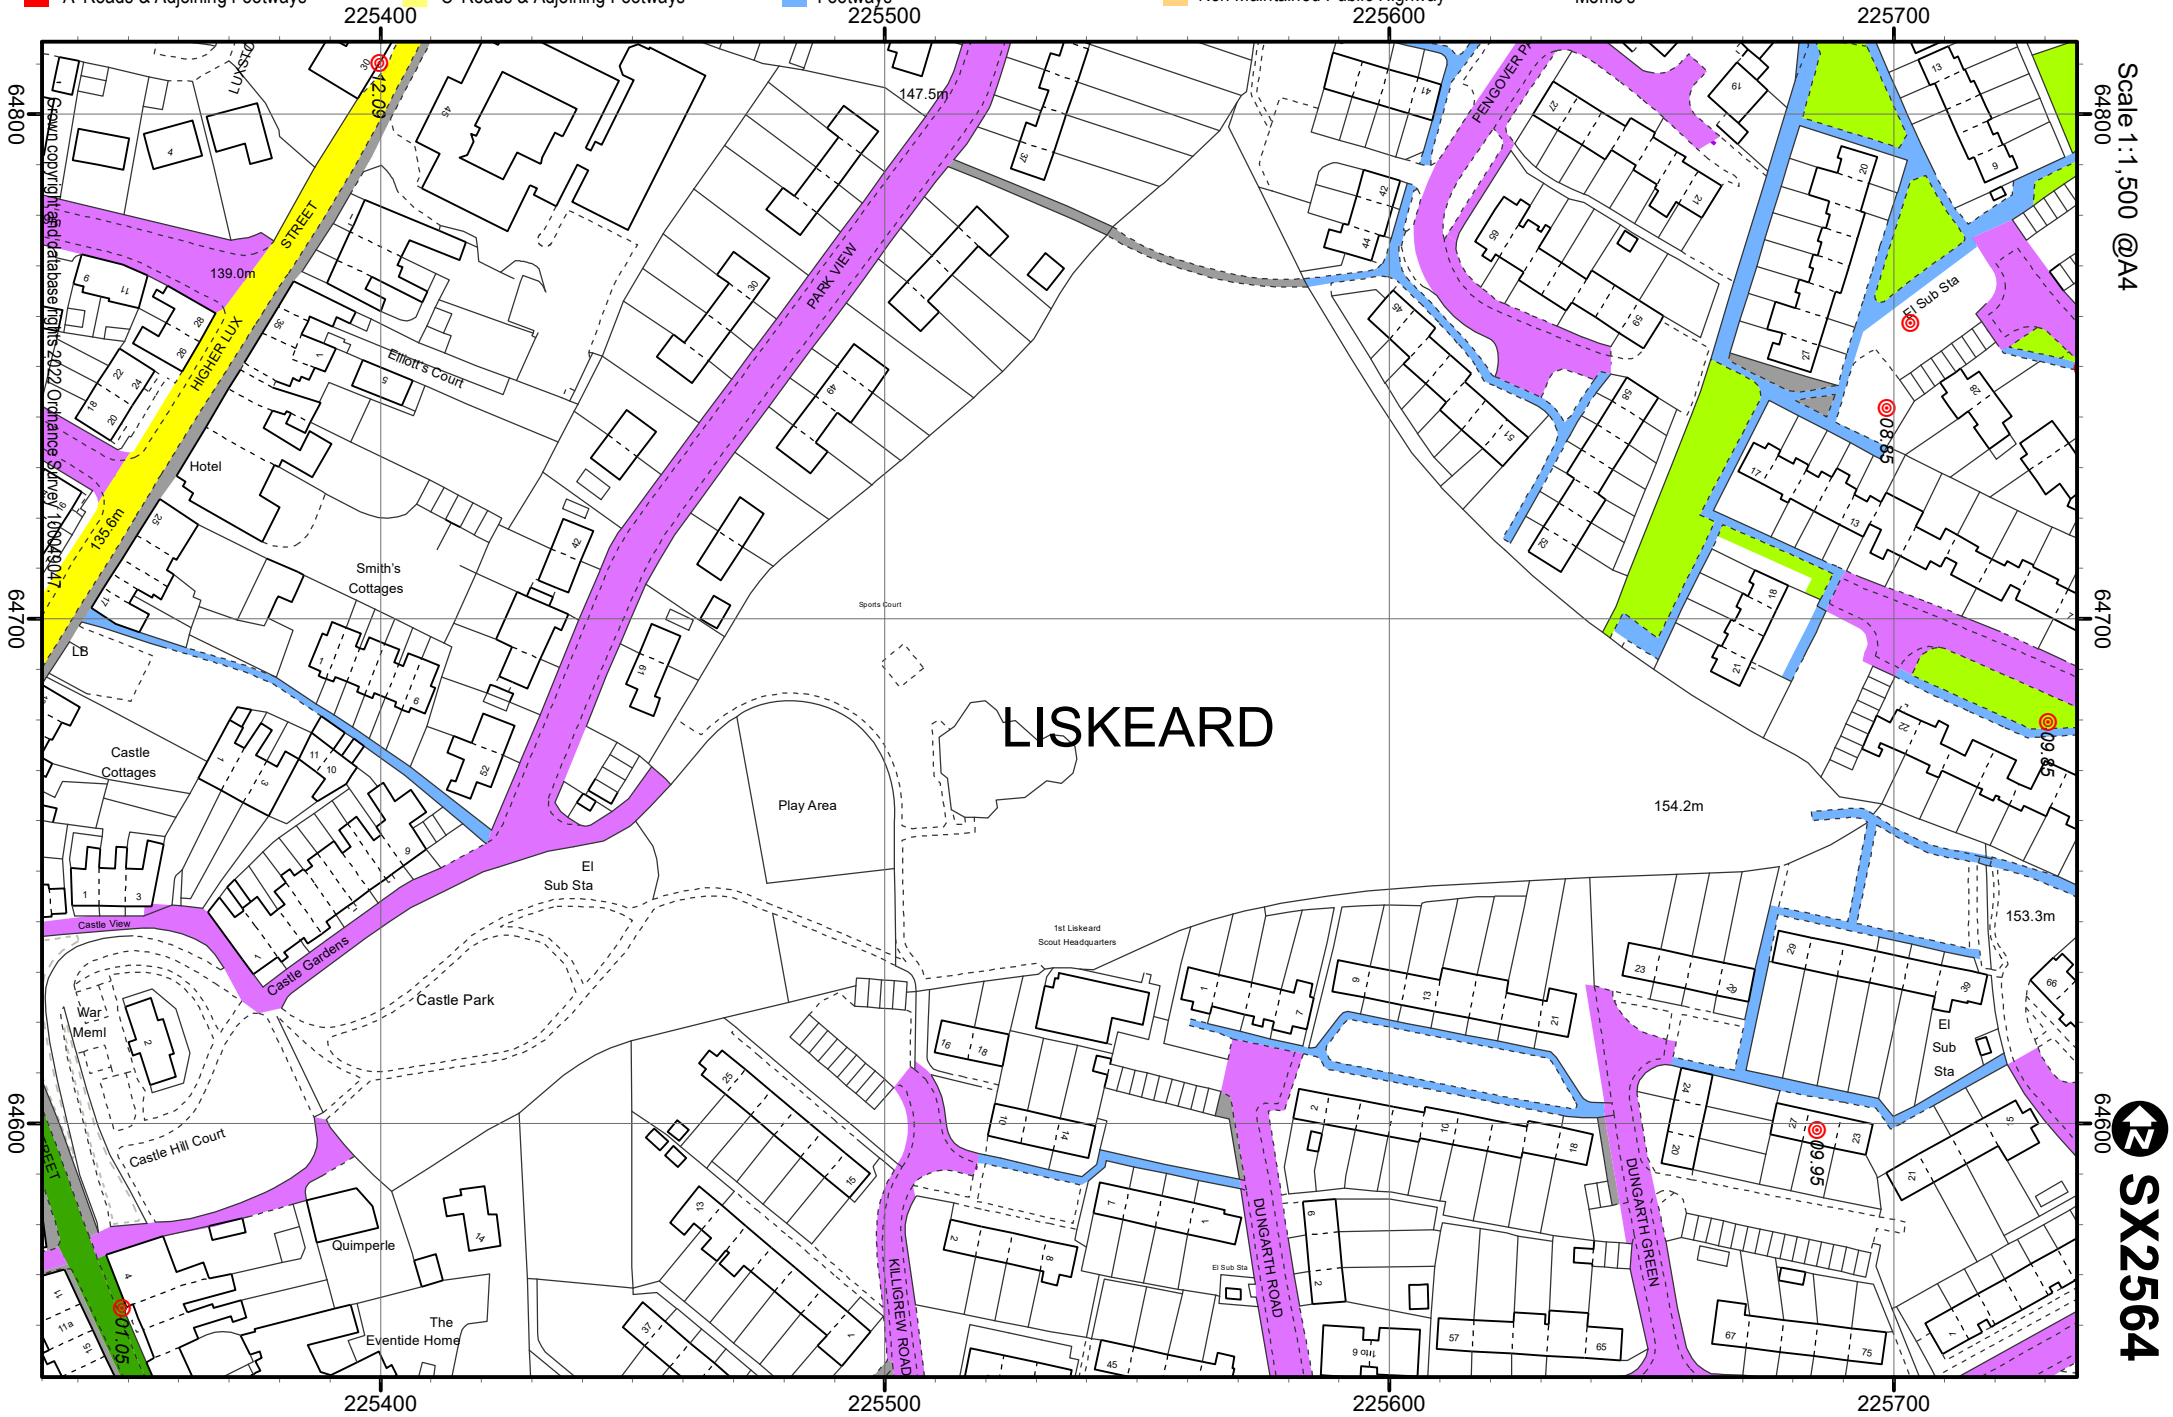

Scale 1:1,500 @A4

SX2564